

Option A
Brushed Aluminum


Natural Satin Brushed Aluminum panel
Details TBD

3/4" MDO panel w/ epoxy finished edges
painted black. Mounted to extrusion via
vertical aluminum toggles

10" tall, 3/4" thick Brushed Aluminum
Stud mounted to MDO panel.

NOTE: Anodized aluminum extrusion fastened to aluminum end plates.
Will mount directly to the existing mounting holes in the brick.

® is a 3/4" thick disk painted PMS 429c match
with front applied black vinyl negative space.

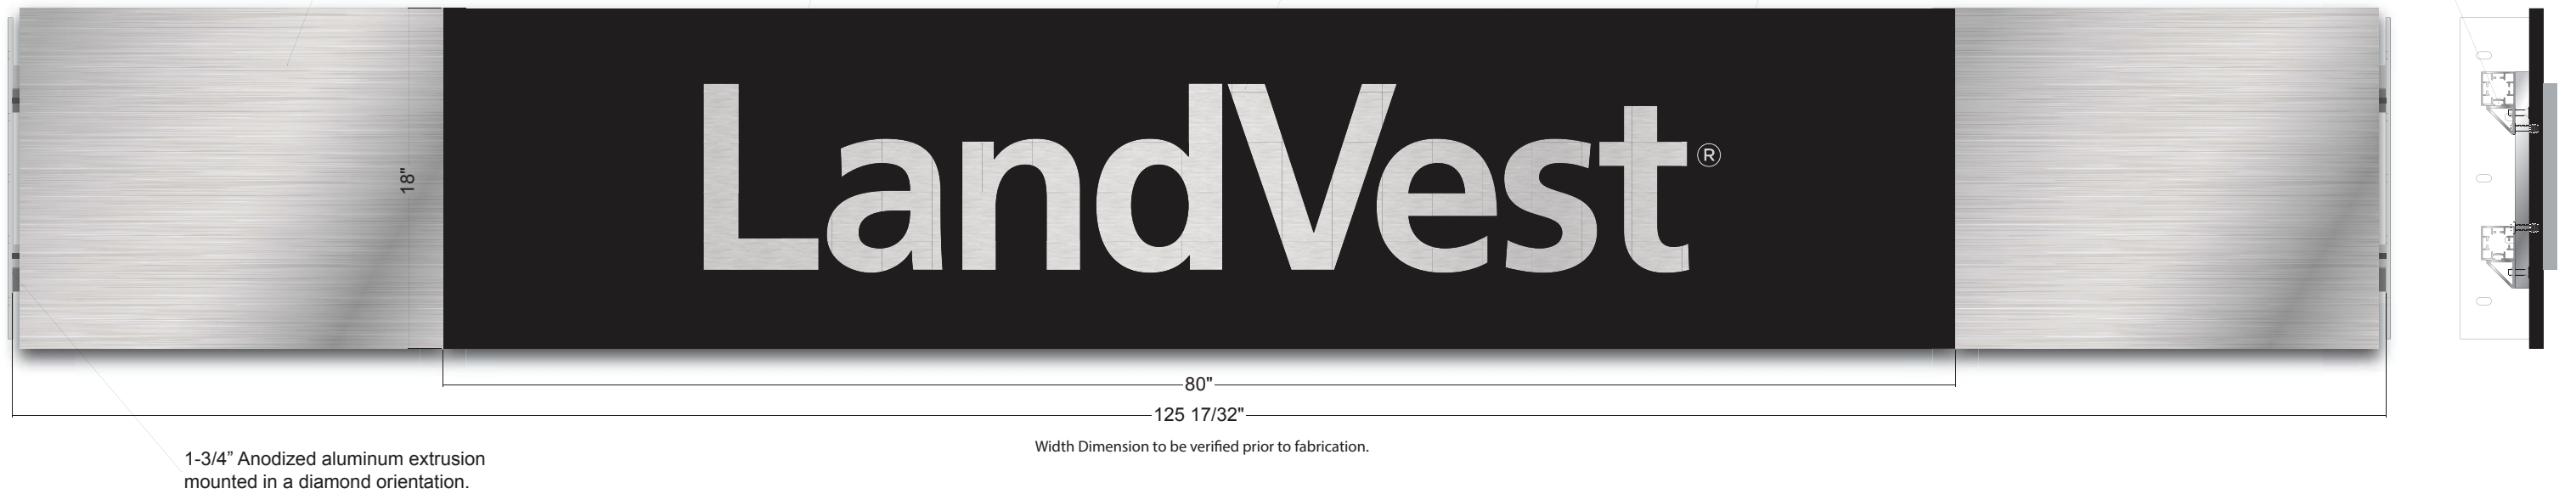

Landvest Logo Sign
36 Danforth Street, Portland, Maine



The image shows a stylized architectural facade. It features a central dark grey door with a vertical handle and a window divided into two horizontal panes. Above the door is a dark grey horizontal band containing the 'LandVest' logo in white. The entire central structure is flanked by vertical sections of red brick. The background is a solid dark grey.

LandVest®