



NOTE DETAIL TYPICAL FOR CEILING GRILLES, REGISTERS AND LINEAR


DIFFUSERS. FOR SURFACE-MOUNT DEVICES, SUPPORT PLENUM FROM CEILING GRID WITH STEEL ANGLES FASTENED TO PLENUM.

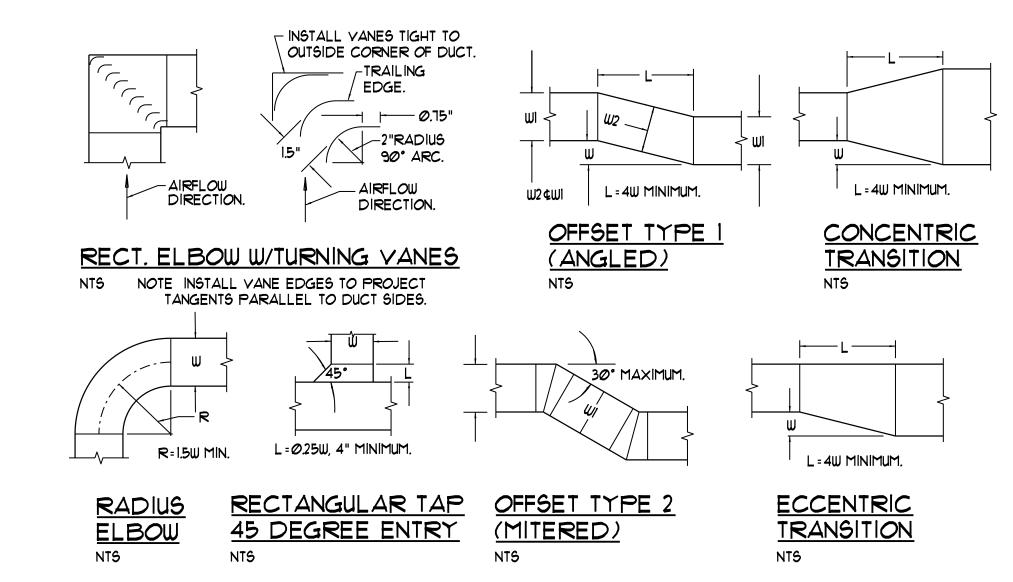



LOW PRESSURE DUCT CONSTRUCTION DETAILS - TYPICAL

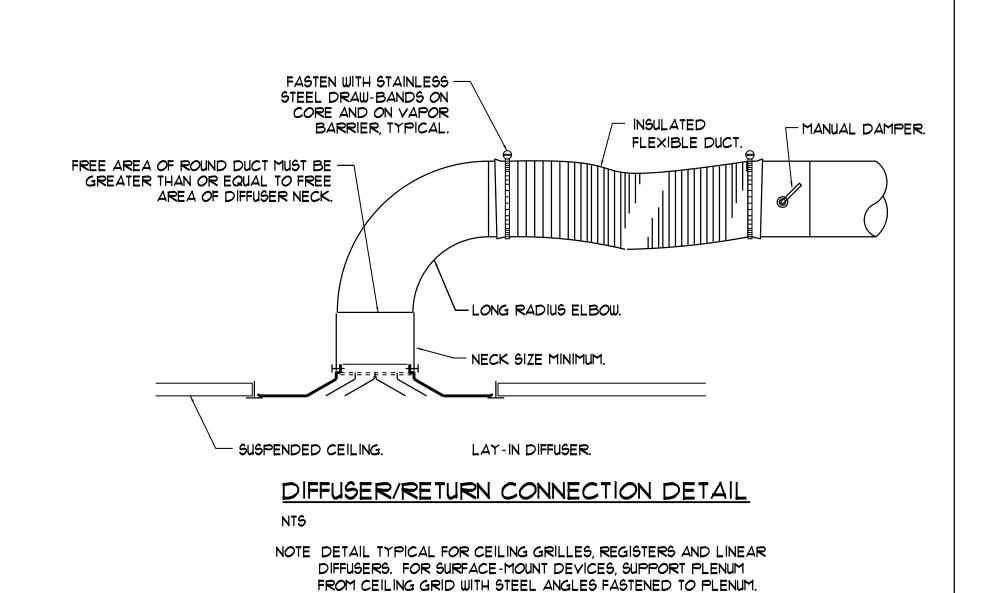


FOR RETURN GRILLES, PROVIDE FLEXIBLE DUCT TO THE PLENUM WHERE INDICATED, 2 FEET LONG MINIMUM, 4 FEET MAXIMUM.

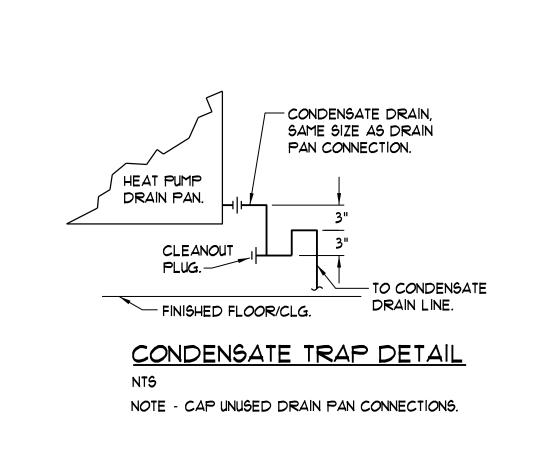

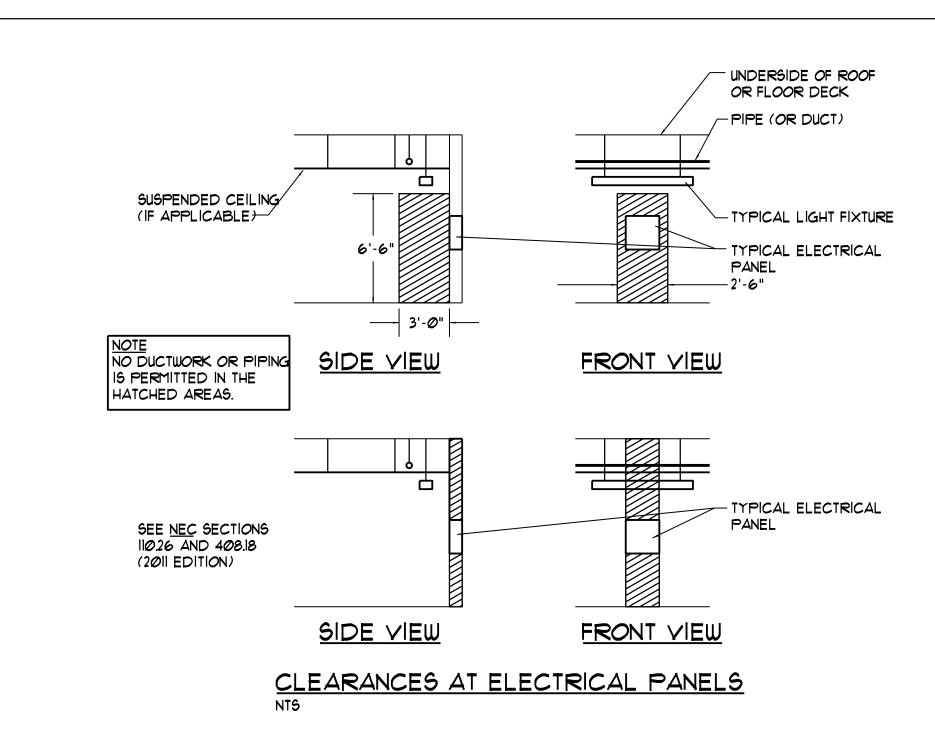

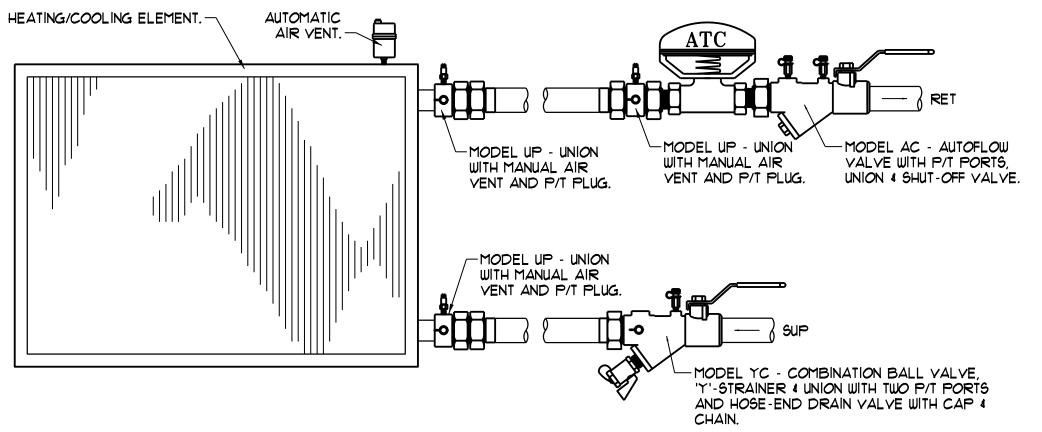


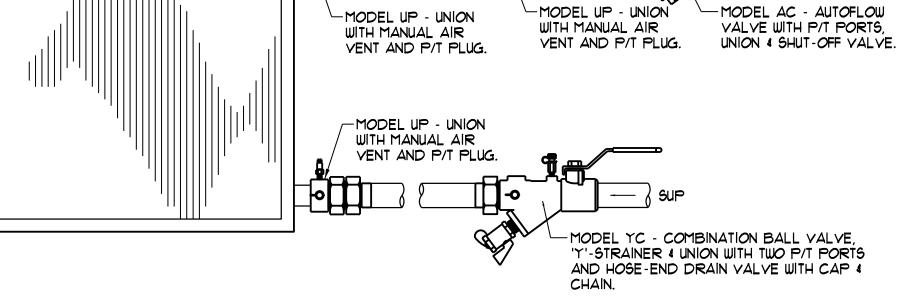


## AUTOFLOW VALVE PIPING SCHEMATIC W/ 2-WAY VALVE


NOTE - MODEL NUMBERS BASED ON FLOW DESIGN INC. FOR PIPE SIZES 2" AND SMALLER.

NOTE - DETAIL APPLIES TO HEAT PUMPS. COORDINATE PIPING COMPONENTS WITH THE HEAT PUMP MANUFACTURER.

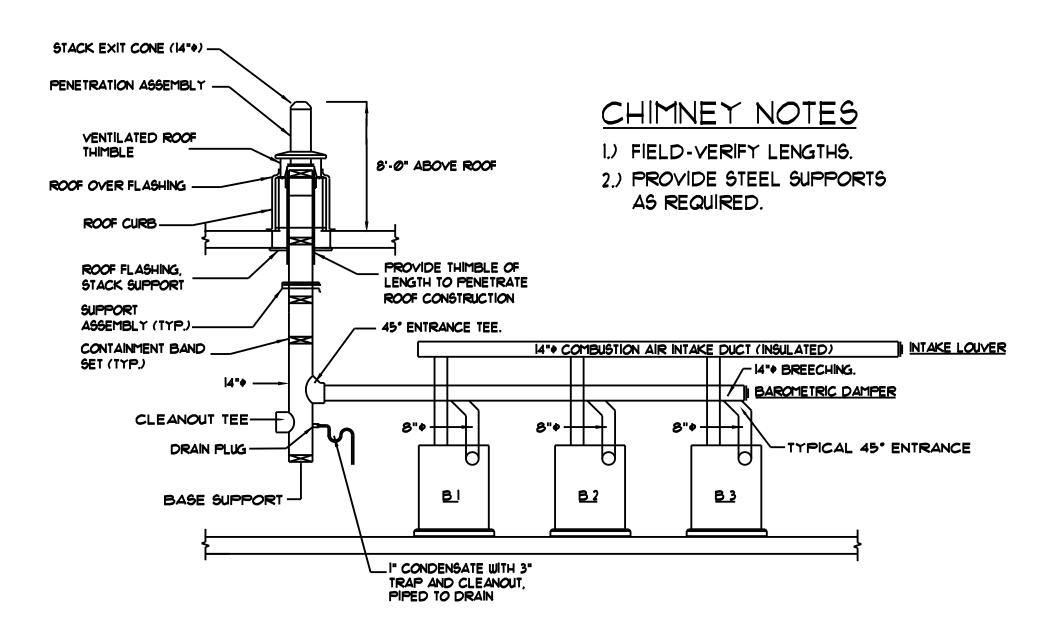

TYPICAL BOILER VENTING DETAIL

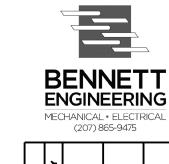

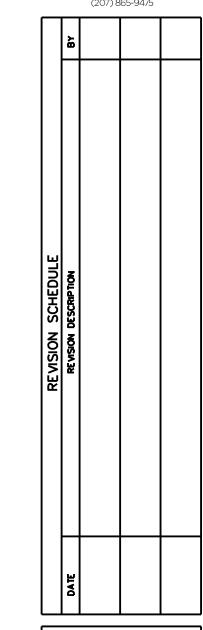

RCIAL & STREET COMMERCIAL MAPLE STREE

DATE: 06-06-2013 SCALE: 1/8" = 1'-0" DRAWN BY:

