



1 YORK STREET ELEVATION
1/8" = 1'-0"



2 FOUNDRY LANE ELEVATION
1/8" = 1'-0"


| REVISION SCHEDULE | REVISION DESCRIPTION |
|-------------------|----------------------|
| | |
| | |
| | |

DATE

COPECHEE
CONSTRUCTION CORPORATION
11 CORPORATE DRIVE, BELMONT NH 03220
PHONE (603) 527-9050 FAX (603) 527-9191

BUILDING ELEVATIONS

PROJECT: **COMMERCIAL & MAPLE STREET MIXED USE DEVELOPMENT**
PORTLAND, ME

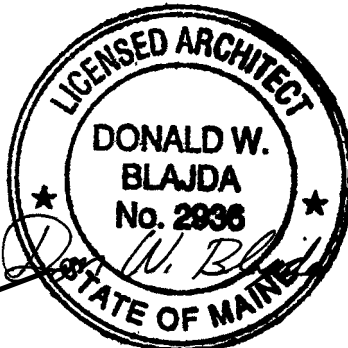

DATE: 02-08-13
SCALE: SEE PLAN
DRAWN BY: KPH

A10
SHEET: