

1 WALL SECTION
A13 1/4" = 1'-0"

2 WALL SECTION
A13 1/4" = 1'-0"


3 WALL SECTION
A13 1/4" = 1'-0"

4 WALL SECTION
A13 1/4" = 1'-0"

5 WALL SECTION
A13 1/4" = 1'-0"

6 WALL SECTION
A13 1/4" = 1'-0"

7 WALL SECTION
A13 1/4" = 1'-0"

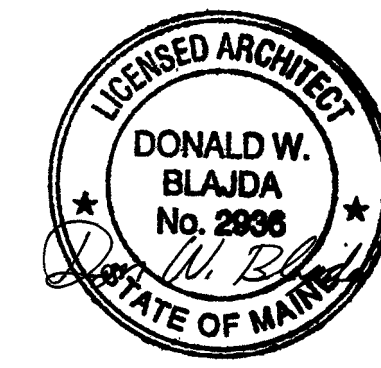

REVISION SCHEDULE	REVISION DESCRIPTION
DATE	
BY	

LOPECHED
CONSTRUCTION CORPORATION
11 CORPORATE DRIVE, BELMONT NH 03220
PHONE (603) 527-9050 FAX (603) 527-9191

WALL SECTIONS

PROJECT: COMMERCIAL & MAPLE STREET MIXED USE DEVELOPMENT PORTLAND, ME

DATE: 02-19-13
SCALE: SEE PLAN
DRAWN BY: KPH
A13
SHEET: