




1 MAPLE STREET ELEVATION
1/8" = 1'-0"



2 COMMERCIAL STREET ELEVATION
1/8" = 1'-0"

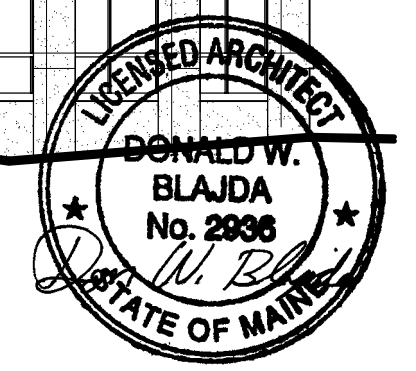

DATE	REVISION SCHEDULE	REVISION DESCRIPTION

LOPECHED
CONSTRUCTION CORPORATION
11 CORPORATE DRIVE, BELMONT, NH 03220
PHONE (603) 527-9050 FAX (603) 527-9191

BUILDING ELEVATIONS

PROJECT: **COMMERCIAL & MAPLE STREET MIXED USE DEVELOPMENT** PORTLAND, ME

DATE: 02-08-13
SCALE: SEE PLAN
DRAWN BY: KPH

A9
SHEET: