

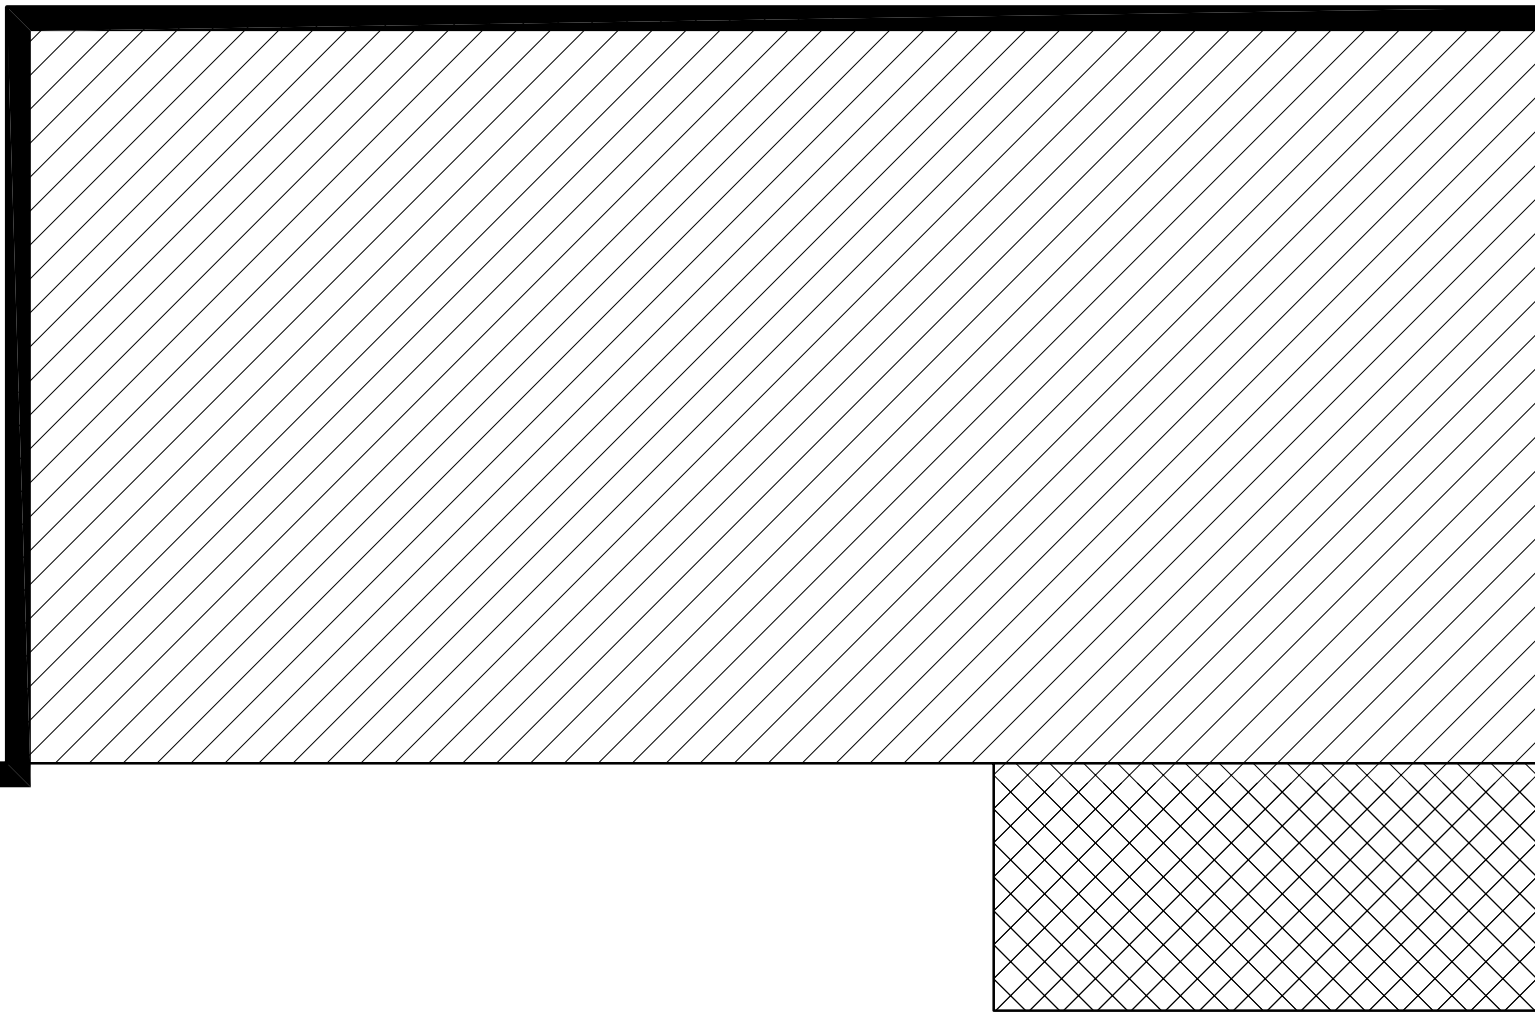



RETAIL UNIT
7,015 SF

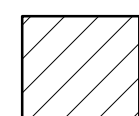

HOTEL UNIT
9,125 SF

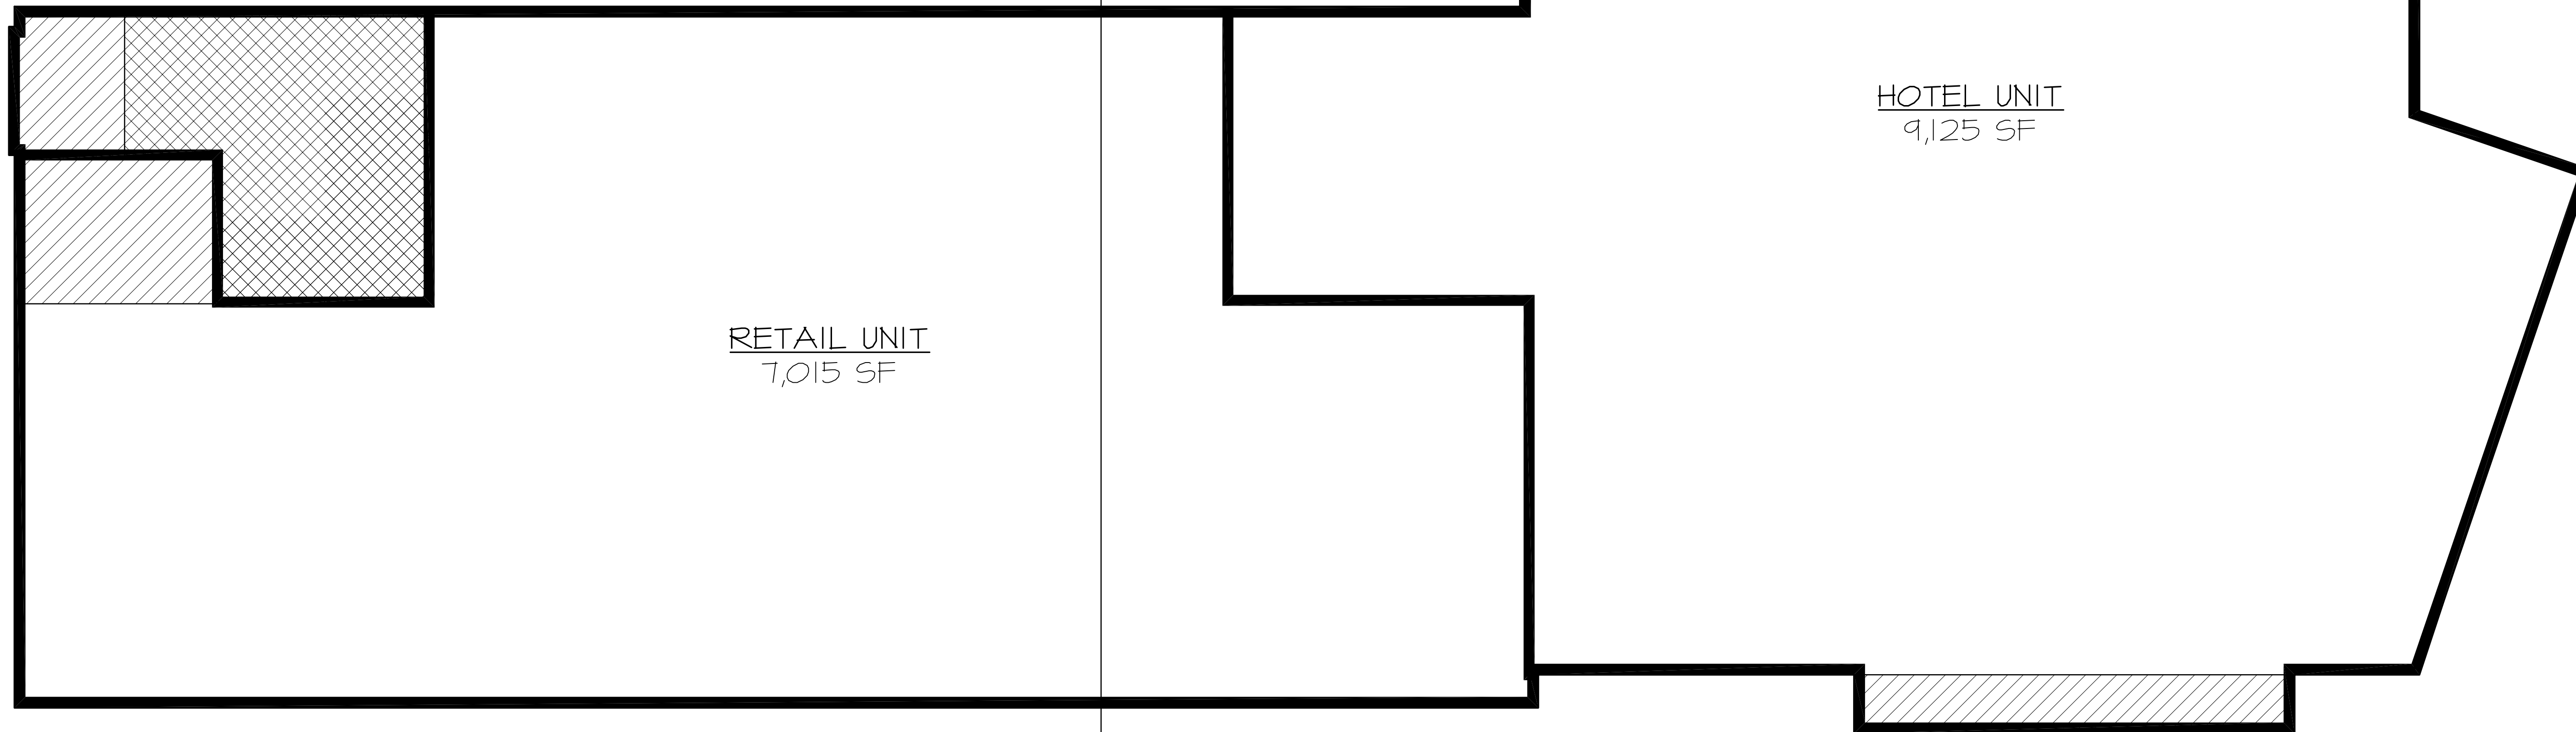


COMMON ELEMENT

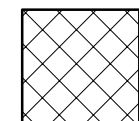

LIMITED COMMON ELEMENT (LCE)



UNIT BOUNDARY

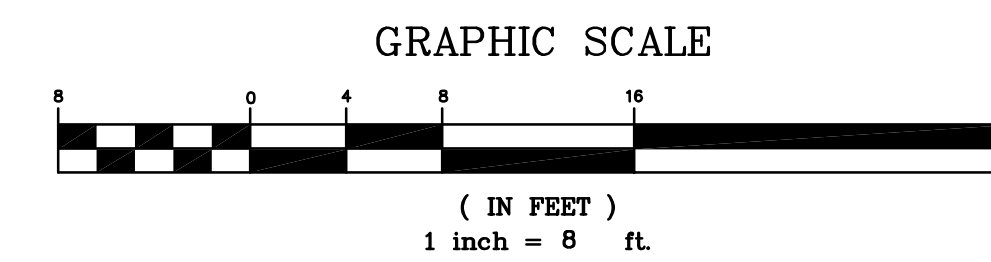

OUTLINE	SL	REV.	BY:	DATE:	STATUS:

PREPARED BY: STEPHEN M. LONG, PE
COPECHEE
 CONSTRUCTION CORPORATION
 11 CORPORATE DRIVE, BELMONT NH 03220
 PHONE (603)527-9090 FAX (603)237-9191

CONDOMINIUM PLAN - FLOOR 1
 OF
 VERTICAL BOUNDARIES
 MIXED USE DEVELOPMENT
 LOCATED ON MAPLE AND COMMERCIAL STREETS, PORTLAND, MAINE
 DECLARANT: B. BROWN & SONS
 36 DANFORTH STREET, PORTLAND, ME 04101

DATE	SCALE
10-22-12	1"=8'

SHEET 1 OF 4