


NOTE: JOIST MANUFACTURER MAY REQUEST GIRDER JOIST LOAD PROFILES IF DESIGNATION SHOWN ON THESE DRAWINGS CANNOT BE ACHIEVED

MARK	DESIGNATION
C1	H55 6x6x5/8"
C2	H55 6x6x1/2"
C3	H55 6x6x3/8"
C4	H55 6x6x5/16"
C5	H55 6x6x1/4"
C6	H55 6x6x3/16"
C7	H55 10x6x1/4"

TOP OF SLAB 114'-0"  
 TOP OF STEEL 113'-3 1/2" U.N.O.  
 TOP OF JOISTS +5"  
 TOP OF GIRDERS +2 1/2"

FLOOR COMPOSITION: 3 1/2" OF 3000 PSI NORMAL HEIGHT CONCRETE ON 1/16 24 GA. GALV. FORMDECK, REINFORCE CONCRETE WITH 6x6-W21x42.1 W/M. LOCATED 1" DOWN FROM TOP OF SLAB.

REIN. 5 1/2" CONG. DECK W/ 3" VLI16 COMPOSITE DECK

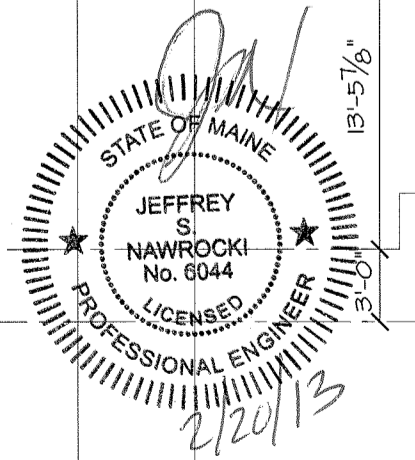

REVISION SCHEDULE	
DATE	REVISION DESCRIPTION
01-30-13	UPDATE FLOOR FRAMING AND REVISE TITLE BLOCK
02-16-13	UPDATE FLOOR FRAMING PER LATERAL FRAMING CHANGES
02-20-13	PERMIT

**COPECHEE**  
 CONSTRUCTION CORPORATION  
 11 CORPORATE DRIVE, BELMONT NH 03220  
 PHONE (603) 527-9690 FAX (603) 527-9191

**SECOND FLOOR FRAMING PLAN**

PROJECT: **COMMERCIAL & MAPLE STREET MIXED USE DEVELOPMENT**  
 PORTLAND, ME.

DATE: 02-20-13  
 SCALE: 1/8" = 1'-0"  
 DRAWN BY: E.J.L.  
 SHEET: **SB**