


# QUALITY DESIGN POOLS

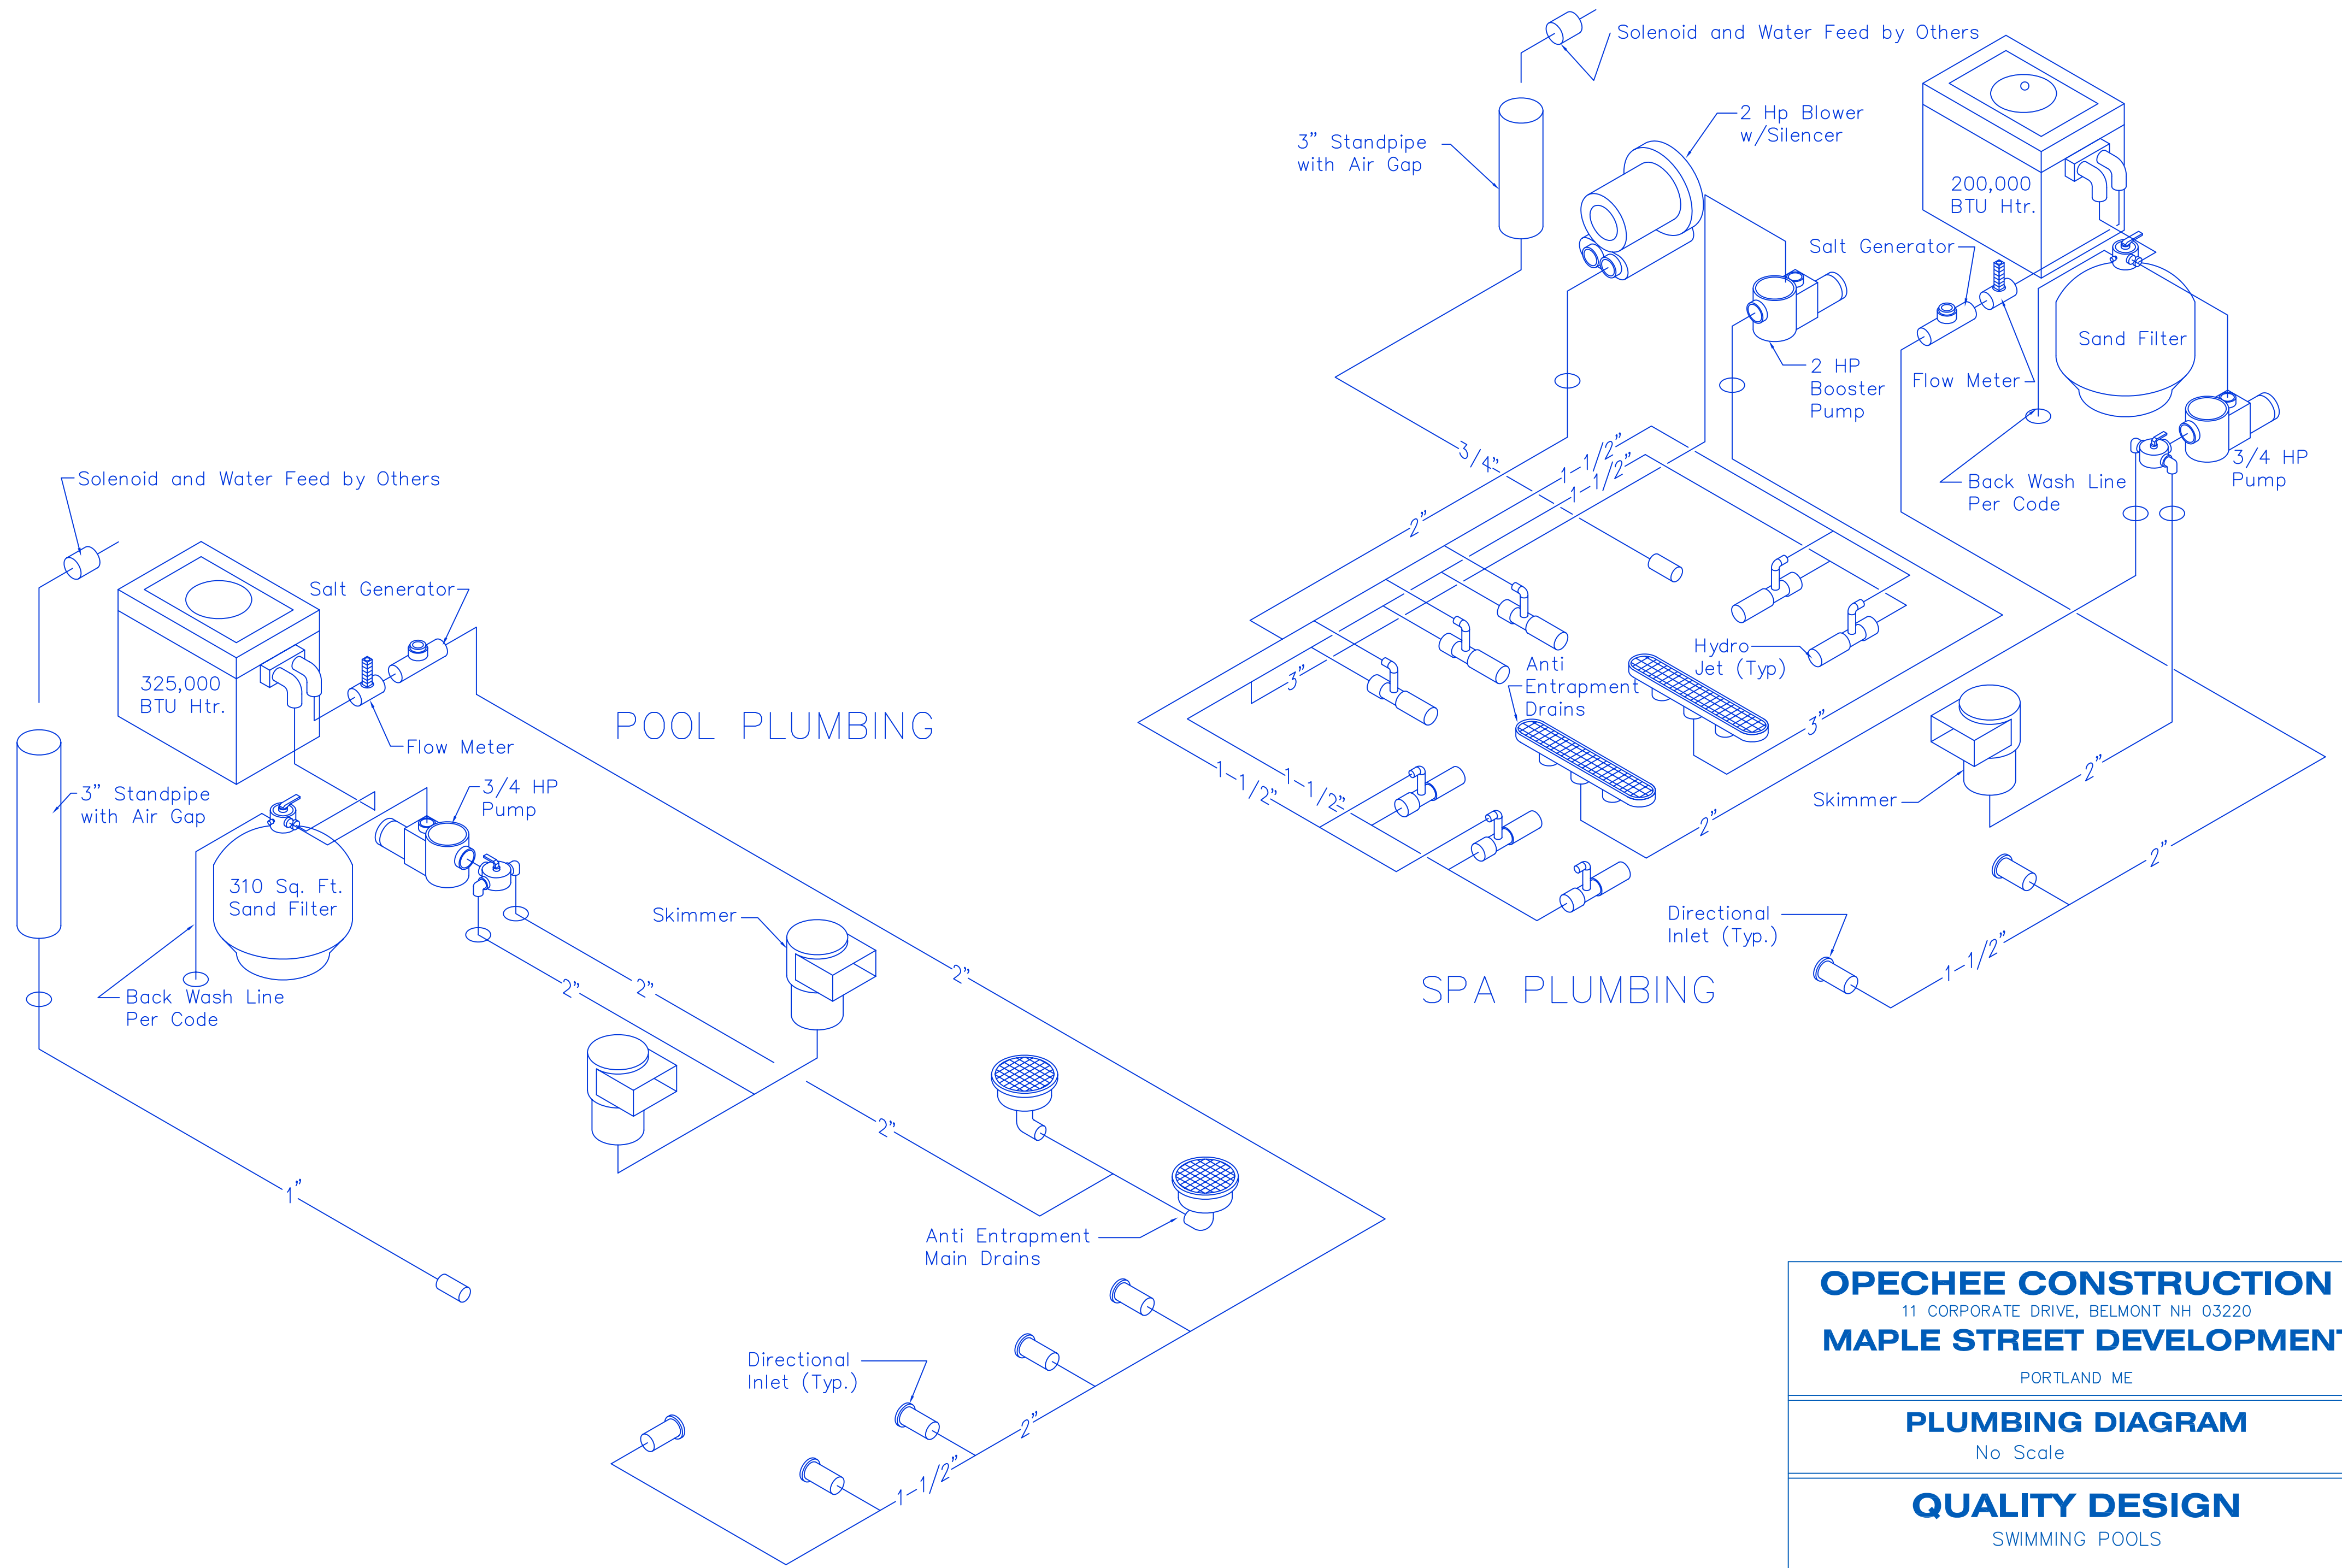

DRAWING NAME: C:\2-JBT\QUALITY DESIGN\PROJECTS\OPECHEE CONSTRUCTION.DWG PLOTTED ON 16MAY2013 AT 13:23 BY JOHN

<p><b>OPECHEE CONSTRUCTION</b>          11 CORPORATE DRIVE, BELMONT NH 03220  <b>MAPLE STREET DEVELOPMENT</b>          PORTLAND ME</p>
<p><b>PLUMBING DIAGRAM</b>          No Scale</p>
<p><b>QUALITY DESIGN</b>          SWIMMING POOLS          13 COLUMBIA DRIVE AMHERST NH 03031          603-880-4888 SALES      603-880-4888 FAX</p>