


QUALITY DESIGN POOLS

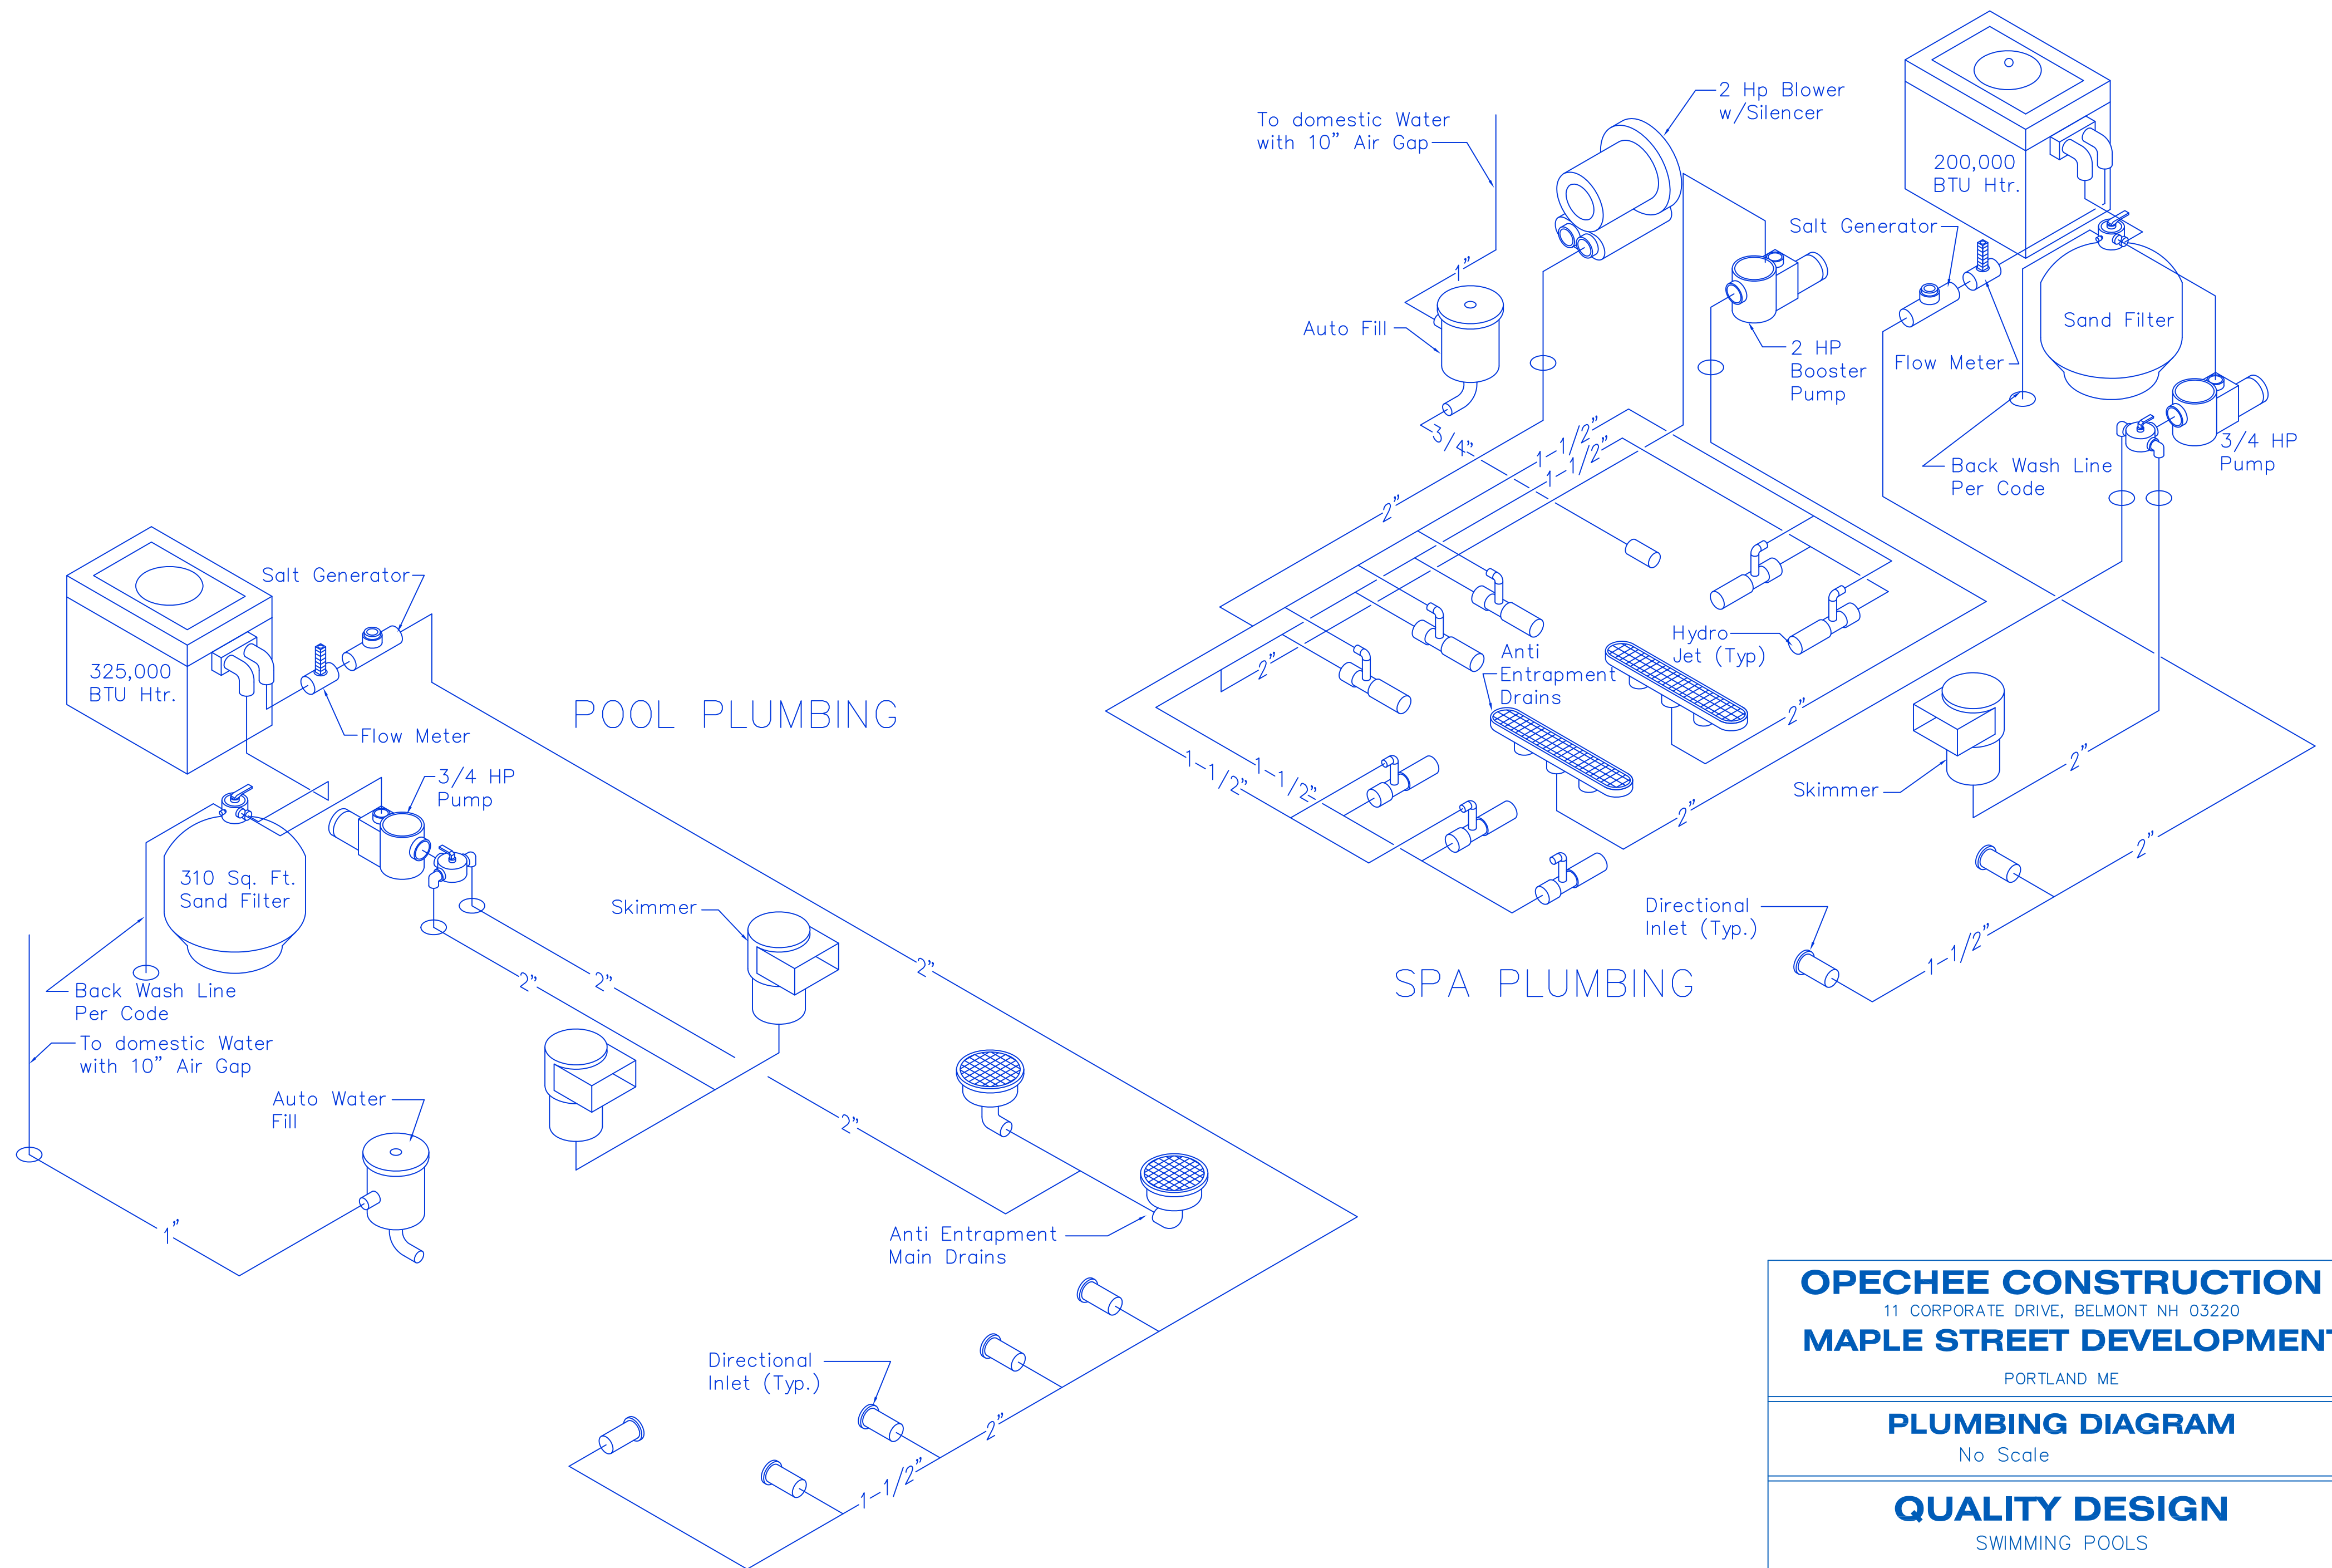

OPECHEE CONSTRUCTION
 11 CORPORATE DRIVE, BELMONT NH 03220
MAPLE STREET DEVELOPMENT
 PORTLAND ME

PLUMBING DIAGRAM
 No Scale

QUALITY DESIGN
 SWIMMING POOLS

13 COLUMBIA DRIVE AMHERST NH 03031
 603-880-4888 SALES 603-880-4888 FAX