

DATE	REVISION SCHEDULE
05-15-13	REVISED WALL TYPES AT STAIR A.
05-24-13	REVISED WINDOW DIMENSIONS AT EAST WALL


COPECHEE
 CONSTRUCTION CORPORATION
 11 CORPORATE DRIVE, BELMONT NH 03220
 PHONE (603) 527-9090 FAX (603) 527-9191

SECOND FLOOR PLAN

COMMERCIAL & MAPLE STREET
 MIXED USE DEVELOPMENT
 PORTLAND, ME

PROJECT: COMMERCIAL & MAPLE STREET MIXED USE DEVELOPMENT
 DATE: 05-09-13
 SCALE: SEE PLAN
 DRAWN BY: KPH

A2
 SHEET:

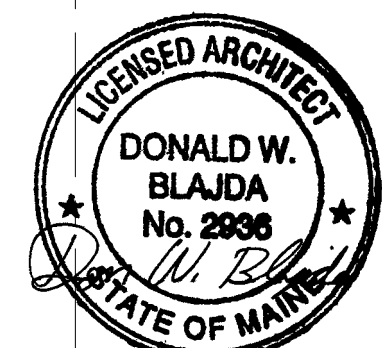

1 SECOND FLOOR PLAN
 A2 1/8" = 1'-0"

© COPYRIGHT 2012 BY O.C.C.