


INTERIOR WALLS TO BE WALL TYPE 2  
UNLESS NOTED OTHERWISE.



1 THIRD FLOOR PLAN  
A3 1/8" = 1'-0"

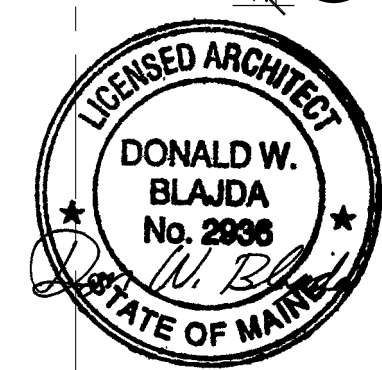

DATE	REVISION SCHEDULE
05-15-13	REVISED WALL TYPES AT STAIR A.
05-24-13	REVISED WINDOW DIMENSIONS AT EAST WALL

**COPECHEE**  
CONSTRUCTION CORPORATION  
11 CORPORATE DRIVE, BELMONT NH 03220  
PHONE (603) 527-9090 FAX (603) 527-9191

**THIRD FLOOR PLAN**

PROJECT: COMMERCIAL & MAPLE STREET  
MIXED USE DEVELOPMENT  
PORTLAND, ME

DATE: 05-09-13  
SCALE: SEE PLAN  
DRAWN BY: KPH  
**A3**  
SHEET: