



DATE	REVISION	SCHEDULE
05-15-13	REVISED WALL TYPES AT STAIR A.	
05-24-13	REVISED WINDOW DIMENSIONS AT EAST WALL	

COPECHEE
 CONSTRUCTION CORPORATION
 11 CORPORATE DRIVE, BELMONT NH 03220
 PHONE (603) 527-9090 FAX (603) 527-9191

FOURTH FLOOR PLAN

PROJECT: **COMMERCIAL & MAPLE STREET MIXED USE DEVELOPMENT**
 PORTLAND, ME

DATE: 05-09-13
 SCALE: SEE PLAN
 DRAWN BY: KPH
A4
 SHEET:

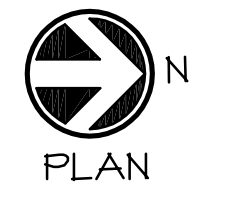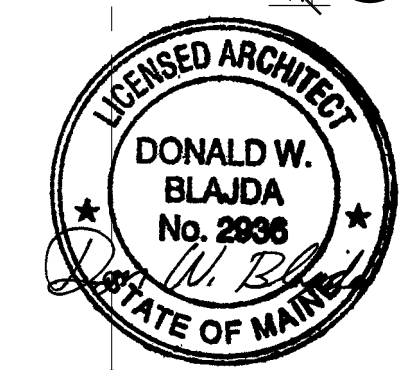

FOURTH FLOOR PLAN
 1/8" = 1'-0"