


INTERIOR WALLS TO BE WALL TYPE 2
UNLESS NOTED OTHERWISE.



1 SIXTH FLOOR PLAN
A6 1/8" = 1'-0"

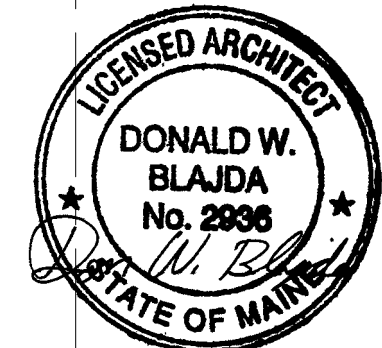

DATE	REVISION SCHEDULE
05-15-13	REVISED N. BATH AT UNIT 14.
05-24-13	REVISED WALL TYPES AT CHASE AT STAIR A.
	REVISED PLAN AT UNIT 2.
	REVISED WINDOW DIMENSIONS AT EAST MALL.

COPECHEE
CONSTRUCTION CORPORATION
11 CORPORATE DRIVE, BELMONT NH 03220
PHONE (603) 527-9090 FAX (603) 527-9191

SIXTH FLOOR PLAN

COMMERCIAL & MAPLE STREET
MIXED USE DEVELOPMENT
PORTLAND, ME

PROJECT: COMMERCIAL & MAPLE STREET
DATE: 05-09-13
SCALE: SEE PLAN
DRAWN BY: KPH
A6
SHEET: