

DATE	REVISION	SCHEDULE	DESCRIPTION


OPENEDGE
CONSTRUCTION CORPORATION
11 CORPORATE DRIVE, BELMONT, NH 03120
PHONE (603) 527-9990 FAX (603) 527-9191

THIRD THRU FIFTH FLOOR POWER & TEL/DATA PLAN

PROJECT: **COMMERCIAL & MAPLE STREET MIXED USE DEVELOPMENT** PORTLAND, ME.

DATE: 12-22-2014
SCALE: AS NOTED
DRAWN BY: CAT

SHEET: **10**

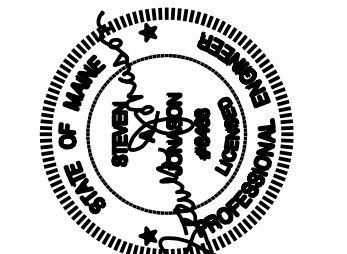

COPYRIGHT 2012 BY O.C.C.



GENERAL NOTES

1. REFER TO DRAWING E7 FOR POWER & TEL/DATA LEGENDS AND DRAWING E8 FOR POWER NOTES.
2. REFER TO DRAWINGS FA1 THRU FA9 FOR LIFE SAFETY AND FIRE ALARM SYSTEM INFORMATION.

WORK NOTE

- ① REFER TO DRAWINGS E12 AND E13 FOR TYPICAL GUEST ROOM LIGHTING AND POWER LAYOUTS.

THIRD THRU FIFTH FLOOR POWER & TEL/DATA PLAN

SCALE: 1/8" = 1'-0"