

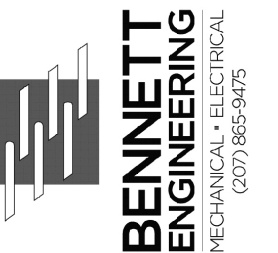
GENERAL NOTES

1. REFER TO COMMERCIAL HOOD WIRING DETAIL ON DRAWING E15.
2. REFER TO PANEL SCHEDULE DRAWING E.. FOR MORE CIRCUITING INFORMATION.


FIRST FLOOR MAIN KITCHEN & S-BAR PLAN

SCALE: 1/4" = 1'-0"

EQUIPMENT SCHEDULE					
Item	Qty.	Description	Manufacturer	Model	Remarks
011	1	WALK-IN COOLER / FREEZER	BALLY	CUSTOM	-
012	1	CONDENSING UNIT - COOLER	BALLY	BEHA 010 E6 HS2B	-
013	1	EVAPORATOR COIL - COOLER	BALLY	BLP 209-MA-S1BPE	-
015	1	CONDENSING UNIT - FREEZER	BALLY	BEHA 015 L6 HS2B	-
016	1	EVAPORATOR COIL - FREEZER	BALLY	BLP 105LE-S2BPE	-
021	LOT	SHELVING - WALK-IN COOLER	METRO	NK3 SERIES	-
022	LOT	SHELVING - WALK-IN FREEZER	METRO	NK3 SERIES	-
023	LOT	SHELVING - DRY STORAGE	METRO	BR SERIES	-
024	1	SECURITY SHELVING	METRO	SEC53C	-
025	2	BUN PAN RACK	CHANNEL	401AKD	-
026	1	SHELF - WALL MOUNTED	METRO	-	-
027	1	DUNNAGE RACK	CHANNEL	401AKD	-
031	1	SOILED DISHTABLE W/ (3) COMPARTMENT SINK	JOHN BOOS	CUSTOM	-
031A	1	MOP SINK W/ SERVICE FAUCET	-	-	N.I.K.E.C. - SUPPLIED AND INSTALLED BY OTHERS
032	1	RACK SHELF - WALL MOUNTED	JOHN BOOS	PB-SRW-42	-
033	1	FAUCET - PRE-RINSE	T&S	B-0133-B	-
034	1	DISPOSER	SALAVJOR	200-SA-6-MRSS	-
035	1	DISH MACHINE	CMA	CMA-180CB	-
036	1	CONDENSATE HOOD	CAPTIVE AIRE	4224VHB-G	-
037	-	CONDENSATE DUCT & CONTROLS	BY OTHERS	VERIFY	N.I.K.E.C. - SUPPLIED AND INSTALLED BY OTHERS
039	1	CLEAN DISHTABLE	JOHN BOOS	CDT4-S48BK-R	-
040	1	SHELF W/ POT RACK - WALL MOUNTED	JOHN BOOS	BHS1248PR	-
040A	1	SHELF W/ POT RACK - WALL MOUNTED	JOHN BOOS	BHS1236PR	-
040B	1	UTILITY SHELF W/ MOP HOLDER	JOHN BOOS	PB-MSS824	-
042	1	SHELVING - POT PAN STORAGE	METRO	NK SERIES	-
047	1	REFRIGERATED PREP STATION	TRUE	TSSU-60-16D-4	-
051	1	REACH-IN REFRIGERATOR - (1) SECTION	TRUE	T-23	-
056	1	WORKTOP FREEZER	TRUE	TWT-48F	-
062	1	WORKTABLE W/ DOUBLE OVERSHELF	JOHN BOOS	ST4-3048SSK	-
064	1	WORKTABLE	JOHN BOOS	ST4R5-3048SBK	-
065	2	SHELF - WALL MOUNTED	JOHN BOOS	EWS8-1260	-
067	1	WORKTABLE W/ SINK	JOHN BOOS	ST4R5-3060SSK	-
071	1	EXHAUST HOOD	CAPTIVE-AIRE	5424ND2-PSP-F	-
072	1	EXHAUST SYSTEM DUCT & CONTROLS	BY OTHERS	VERIFY	N.I.K.E.C. - SUPPLIED AND INSTALLED BY OTHERS
073	1	FIRE SUPPRESSION SYSTEM	CAPTIVE-AIRE	ANSUL PIRANHA	-
082	1	FRYER	VULCAN	LG300	-
085	1	(6) BURNER RANGE W/ 24" GRIDDLE	VULCAN	60SC-6B-24G	(1) STD OVEN; (1) CONVECTION OVEN
86	1	WORKTABLE	JOHN BOOS	ST4R5-2436SSK	-
101	1	ICE MAKER	HOSHIZAKI	KM320MWH	-
102	1	ICE BIN	HOSHIZAKI	B-300F	-
103	1	WATER FILTER - ICE MAKER	HOSHIZAKI	H9320-51	-
109	1	COFFEE BREWER	BUNN	CWTF TWIN APS	-
110	1	HEAT LAMP	HATCO	GRAH-36	-
111	1	MICROWAVE OVEN	ACP	RCS10TSM	-
111A	1	MICROWAVE SHELF - WALL MOUNTED	JOHN BOOS	EBMS6-2024	-
113	1	FRY WARMER	HATCO	GRFFBL	-
117	1	TOASTER	STAR	QCS1-350	-
117A	1	MICROWAVE SHELF - WALL MOUNTED	JOHN BOOS	EBMS6-2024	-
119	LOT	TRASH CONTAINER	RUBBERMAID	354100	N.I.K.E.C. - SUPPLIED AND INSTALLED BY OTHERS
123	2	HANDSINK - WALL MOUNTED	JOHN BOOS	PBHS-W14101SDTD-SSLR	-
124	8	CORNER GUARD	JOHN BOOS	CORNER484-OUT	-
130	1	REMOTE PRINTER	-	-	N.I.K.E.C. - SUPPLIED AND INSTALLED BY OTHERS
131	2	POS STATION	-	-	N.I.K.E.C. - SUPPLIED AND INSTALLED BY OTHERS
200	1	S-BAR BACK COUNTER	-	-	N.I.K.E.C. - SUPPLIED AND INSTALLED BY OTHERS
201	1	60" TALL S-BAR WALL	-	-	N.I.K.E.C. - SUPPLIED AND INSTALLED BY OTHERS
202	1	BACK BAR COOLER	TRUE	TBB-24GAL-48G-S	-
203	1	WALL CABINET	-	-	N.I.K.E.C. - SUPPLIED AND INSTALLED BY OTHERS
204	1	ESPRESSO MACHINE W/ WATER SOFTENER	-	-	N.I.K.E.C. - SUPPLIED AND INSTALLED BY OTHERS
205	1	REFRIGERATOR - UNDERCOUNTER	TRUE	TUC-24	-
206	1	REFRIGERATOR SANDWICH UNIT	TRUE	TSSU-48-12-D4	-
207	2	WALL SHELVING	CUSTOM	WS-1272	-
208	1	HOT FOOD WARMER - COUNTERTOP	WELLS	SMPT	-
209	1	WARMER	HATCO	GRFFB	-
216	1	FRONT COUNTER	-	-	N.I.K.E.C. - SUPPLIED AND INSTALLED BY OTHERS
217	2	SHELVING - UNDERCOUNTER	METRO	-	-
218	1	DROP-IN SELF-SERVE REFRIGERATOR	STRUCTURAL CONCEPTS	VIA52-20-R-SQ-SC	-
220	1	MICROWAVE/CONVECTION OVEN	MERRYCHEF	E4	-
221	1	BAR TOP & DIE WALL	-	-	N.I.K.E.C. - SUPPLIED AND INSTALLED BY OTHERS
222	1	HANDSINK	GLASTENDER	DHSB-12	-
223	1	DRY WASTE	GLASTENDER	DWB-15R	-
224	1	BLENDER STATION	GLASTENDER	BSA12	-
225	1	BLENDER	-	-	-
226	1	24" ICE BIN W/ COLD PLATE	GLASTENDER	IBA-24-CP10	INCLUDE DOUBLE SPEED RIAL
227	1	DRAINBOARD	GLASTENDER	DBA-18	-
228	1	GLASS WASHER - RACK TYPE	CMA	CMA-181GW	-
231	1	BACKBAR COOLER	GLASTENDER	BB60L	-
551	4	ICE VENDING MACHINE	HOSHIZAKI	KM-515MWH / DB130H	VERIFY LOCATION WITH OWNER
632	1	DUAL TEMP MERCHANDISER - MARKET	TRUE	T23DT-G-MAR-1	VERIFY LOCATION WITH OWNER
633	1	REACH-IN REFRIGERATOR - MARKET	TRUE	T-23G-MAR1	VERIFY LOCATION WITH OWNER
639	1	MICROWAVE OVEN	ACP	RCS10TSM	VERIFY LOCATION WITH OWNER


BENNETT ENGINEERING
 MECHANICAL-ELECTRICAL
 007/865-945

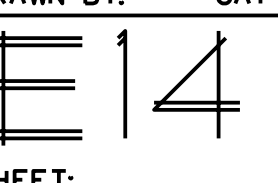
REVISION SCHEDULE
 REVISION DESCRIPTION
 DATE

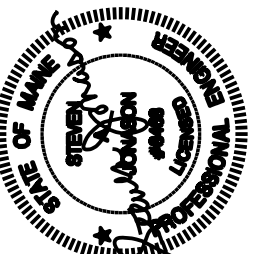

OPECHEGEE
 CONSTRUCTION CORPORATION
 11 CORPORATE DRIVE, BELMONT, NH 03320
 PHONE: (603) 537-9090 FAX: (603) 521-9191

MAIN KITCHEN & HOTEL BAR POWER/EQUIPMENT PLANS

PROJECT: **COMMERCIAL & MAPLE STREET MIXED USE DEVELOPMENT**
 PORTLAND, ME.

DATE: 12-22-2014
 SCALE: AS NOTED
 DRAWN BY: CAT


 SHEET:



COPYRIGHT 2012 BY O.C.C.