

1
P100

FIRST LEVEL


1/8" = 1'-0"

**MARRIOTT COURTYARD-PORTLAND
COMMERCIAL & MAPLE STREET
PORTLAND, ME**

SHEET DESCRIPTION
FIRST FLOOR PLAN

SHEET NUMBER
P100

DISCLAIMER
THIS SERIES OF DRAWINGS, CONTRACTS, SPECIFICATIONS, AND/OR BIDDING, AND/OR THE ENGINEER'S TECHNICAL DRAWINGS HAVE BEEN DESIGNED BY UPONOR, INC. TECHNICAL SERVICES - DESIGN DEPARTMENT. UPONOR, INC. TECHNICAL SERVICES - DESIGN DEPARTMENT ASSUMES NO LIABILITY FOR ANY ERRORS OR OMISSIONS IN THESE DRAWINGS. UPONOR, INC. TECHNICAL SERVICES - DESIGN DEPARTMENT WILL NOT BE RESPONSIBLE FOR ANY DAMAGES, INCLUDING REASONABLE ATTORNEY'S FEES, THAT MAY BE INCURRED BY ANY PARTY AS A RESULT OF THE APPLICATION AND INTERPRETATION OF THESE DRAWINGS.

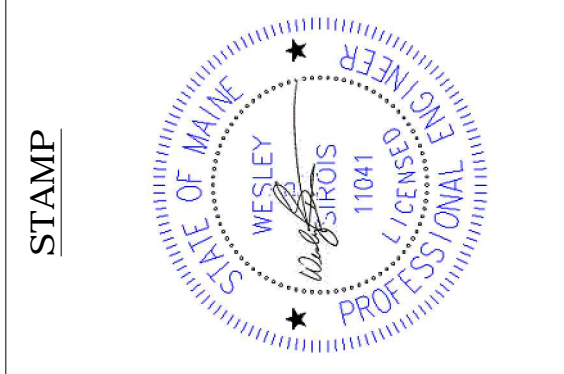

CLIENT LOGO

uponor

TECHNICAL SERVICES - DESIGN DEPARTMENT
21900 DORR BLVD., LAKELAND, MN 55044
TEL: 763.444.4444
EMAIL: TECHNICAL_SERVICES@UPONOR.COM
WEB: WWW.UPONOR-USA.COM