




TECHNICAL SERVICES - DESIGN DEPARTMENT
 21900 DORR BLVD., LANEVILLE, MN 55044
 EMAIL: TECHNICAL_SERVICES@UPONOR.COM
 WEB: WWW.UPONOR-USA.COM

CLIENT LOGO

STAMP

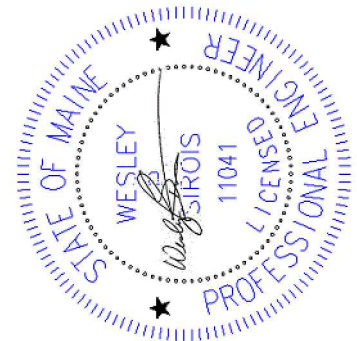

DISCLAIMER: THESE DRAWINGS ARE THE PROPERTY OF UPONOR, INC. AND ARE NOT TO BE REPRODUCED, COPIED, OR TRANSMITTED IN ANY FORM OR BY ANY MEANS, ELECTRONIC OR MECHANICAL, INCLUDING PHOTOCOPYING, RECORDING, OR BY ANY INFORMATION STORAGE AND RETRIEVAL SYSTEM. UPONOR, INC. DESIGN SERVICES - DESIGN DEPARTMENT HAS DESIGNED THESE DRAWINGS IN ACCORDANCE WITH THE STANDARDS OF DESIGN AND CONSTRUCTION. BEFORE STARTING ALL CONSTRUCTION, THE CONTRACTOR SHALL VERIFY ALL DIMENSIONS AND CONDITIONS IN THE FIELD. UPONOR, INC. DESIGN SERVICES - DESIGN DEPARTMENT SHALL NOT BE RESPONSIBLE FOR ANY ERRORS AND/OR OMISSIONS IN THESE DRAWINGS OR FOR ANY DAMAGES THAT MAY RESULT FROM THE APPLICATION AND INTERPRETATION OF THESE DRAWINGS. SALES REP.


**MARRIOTT COURTYARD-PORTLAND
 COMMERCIAL & MAPLE STREET
 PORTLAND, ME**

REVISIONS CONTINUED		NO.	DATE	DESCRIPTION

SHEET DESCRIPTION
 TYPICAL RISERS

SHEET NUMBER

P301

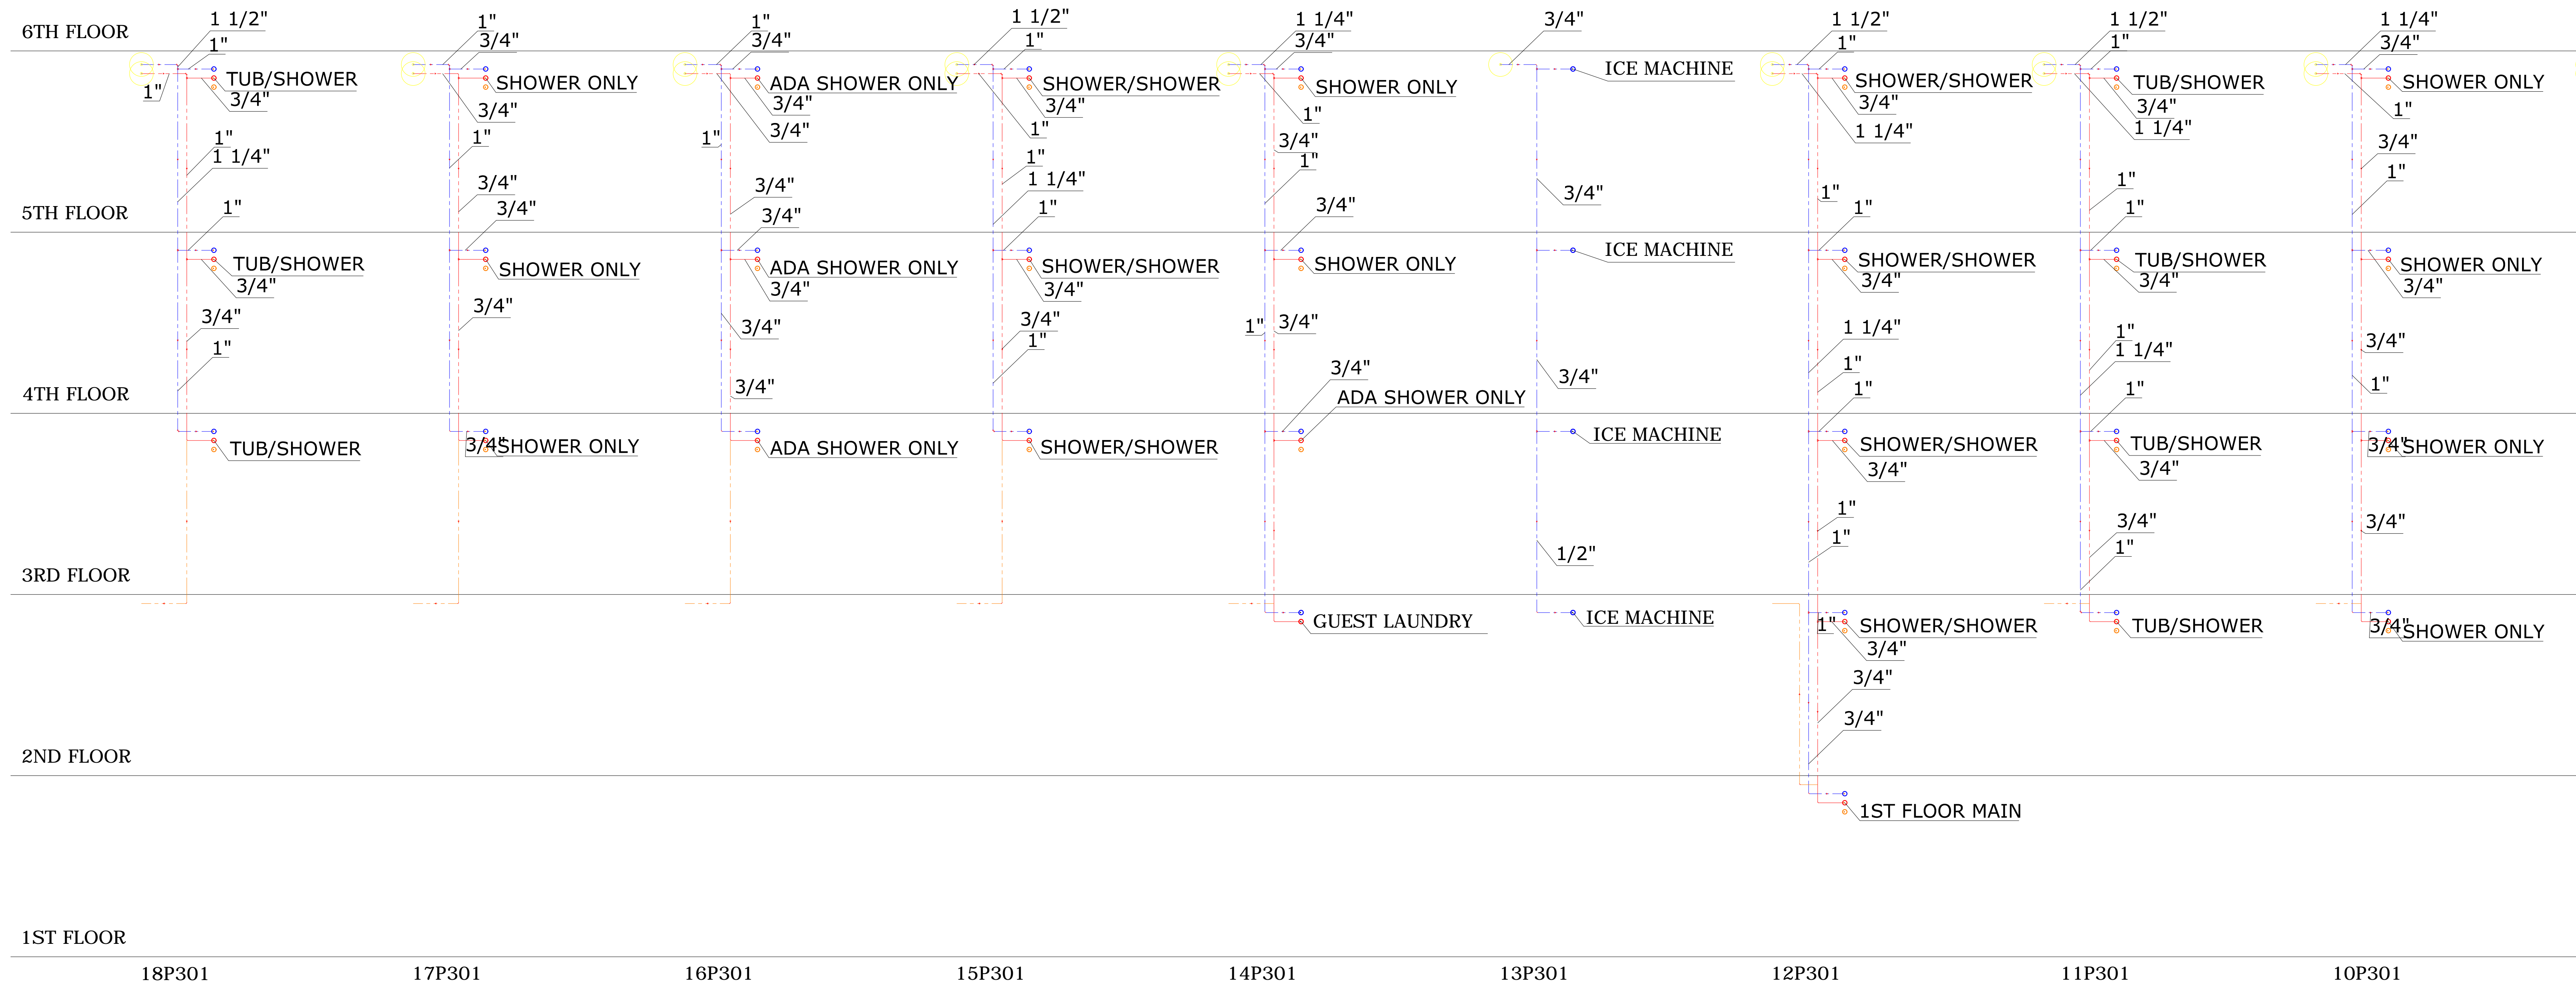

10-18
 P301

TYPICAL RISERS

1/4" = 1'-0"

C:\Users\wase.RANOR\appdata\local\temp\Afpublsk_8584\Marrriot Portland_Rev2 Uponor.dwg 11/18/13 11:41 am