



CLIENT LOGO

STAMP

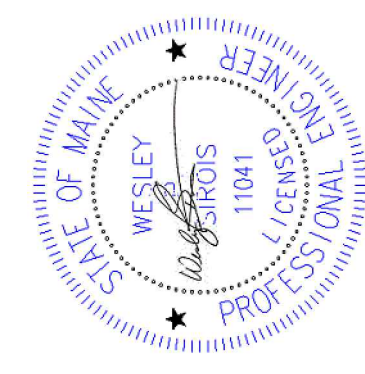

DISCLAIMER

THIS SET OF DRAWINGS, INCLUDING ALL NOTES, SPECIFICATIONS, SCHEDULES, AND/OR THE SPRINKLER TECHNICAL DRAWINGS HAVE BEEN DESIGNED BY UPONOR, INC. TECHNICAL SERVICES - DESIGN DEPARTMENT. UPONOR, INC. TECHNICAL SERVICES - DESIGN DEPARTMENT ASSUMES NO LIABILITY FOR THE ACCURACY OF THE INFORMATION CONTAINED HEREIN. IT IS THE USER'S RESPONSIBILITY TO VERIFY ALL INFORMATION, INCLUDING BUT NOT LIMITED TO, THE ACCURACY OF THE INFORMATION, THE APPLICABILITY OF THE INFORMATION TO THE PROJECT, AND THE SUFFICIENCY OF THE INFORMATION TO DETERMINE IF THE DESIGN REQUIRES REVISION. IF ERRORS AND/OR OMISSIONS ARE FOUND, THE USER SHALL BE RESPONSIBLE FOR THE CORRECTION AND FOR THE COST THEREOF. UPONOR, INC. TECHNICAL SERVICES - DESIGN DEPARTMENT WILL NOT BE RESPONSIBLE FOR THE INSTALLATION OF THE SYSTEM OR THE OPERATION OF THE SYSTEM. UPONOR, INC. TECHNICAL SERVICES - DESIGN DEPARTMENT WILL NOT BE RESPONSIBLE FOR THE INTERPRETATION OF THESE DRAWINGS. SALES REP.

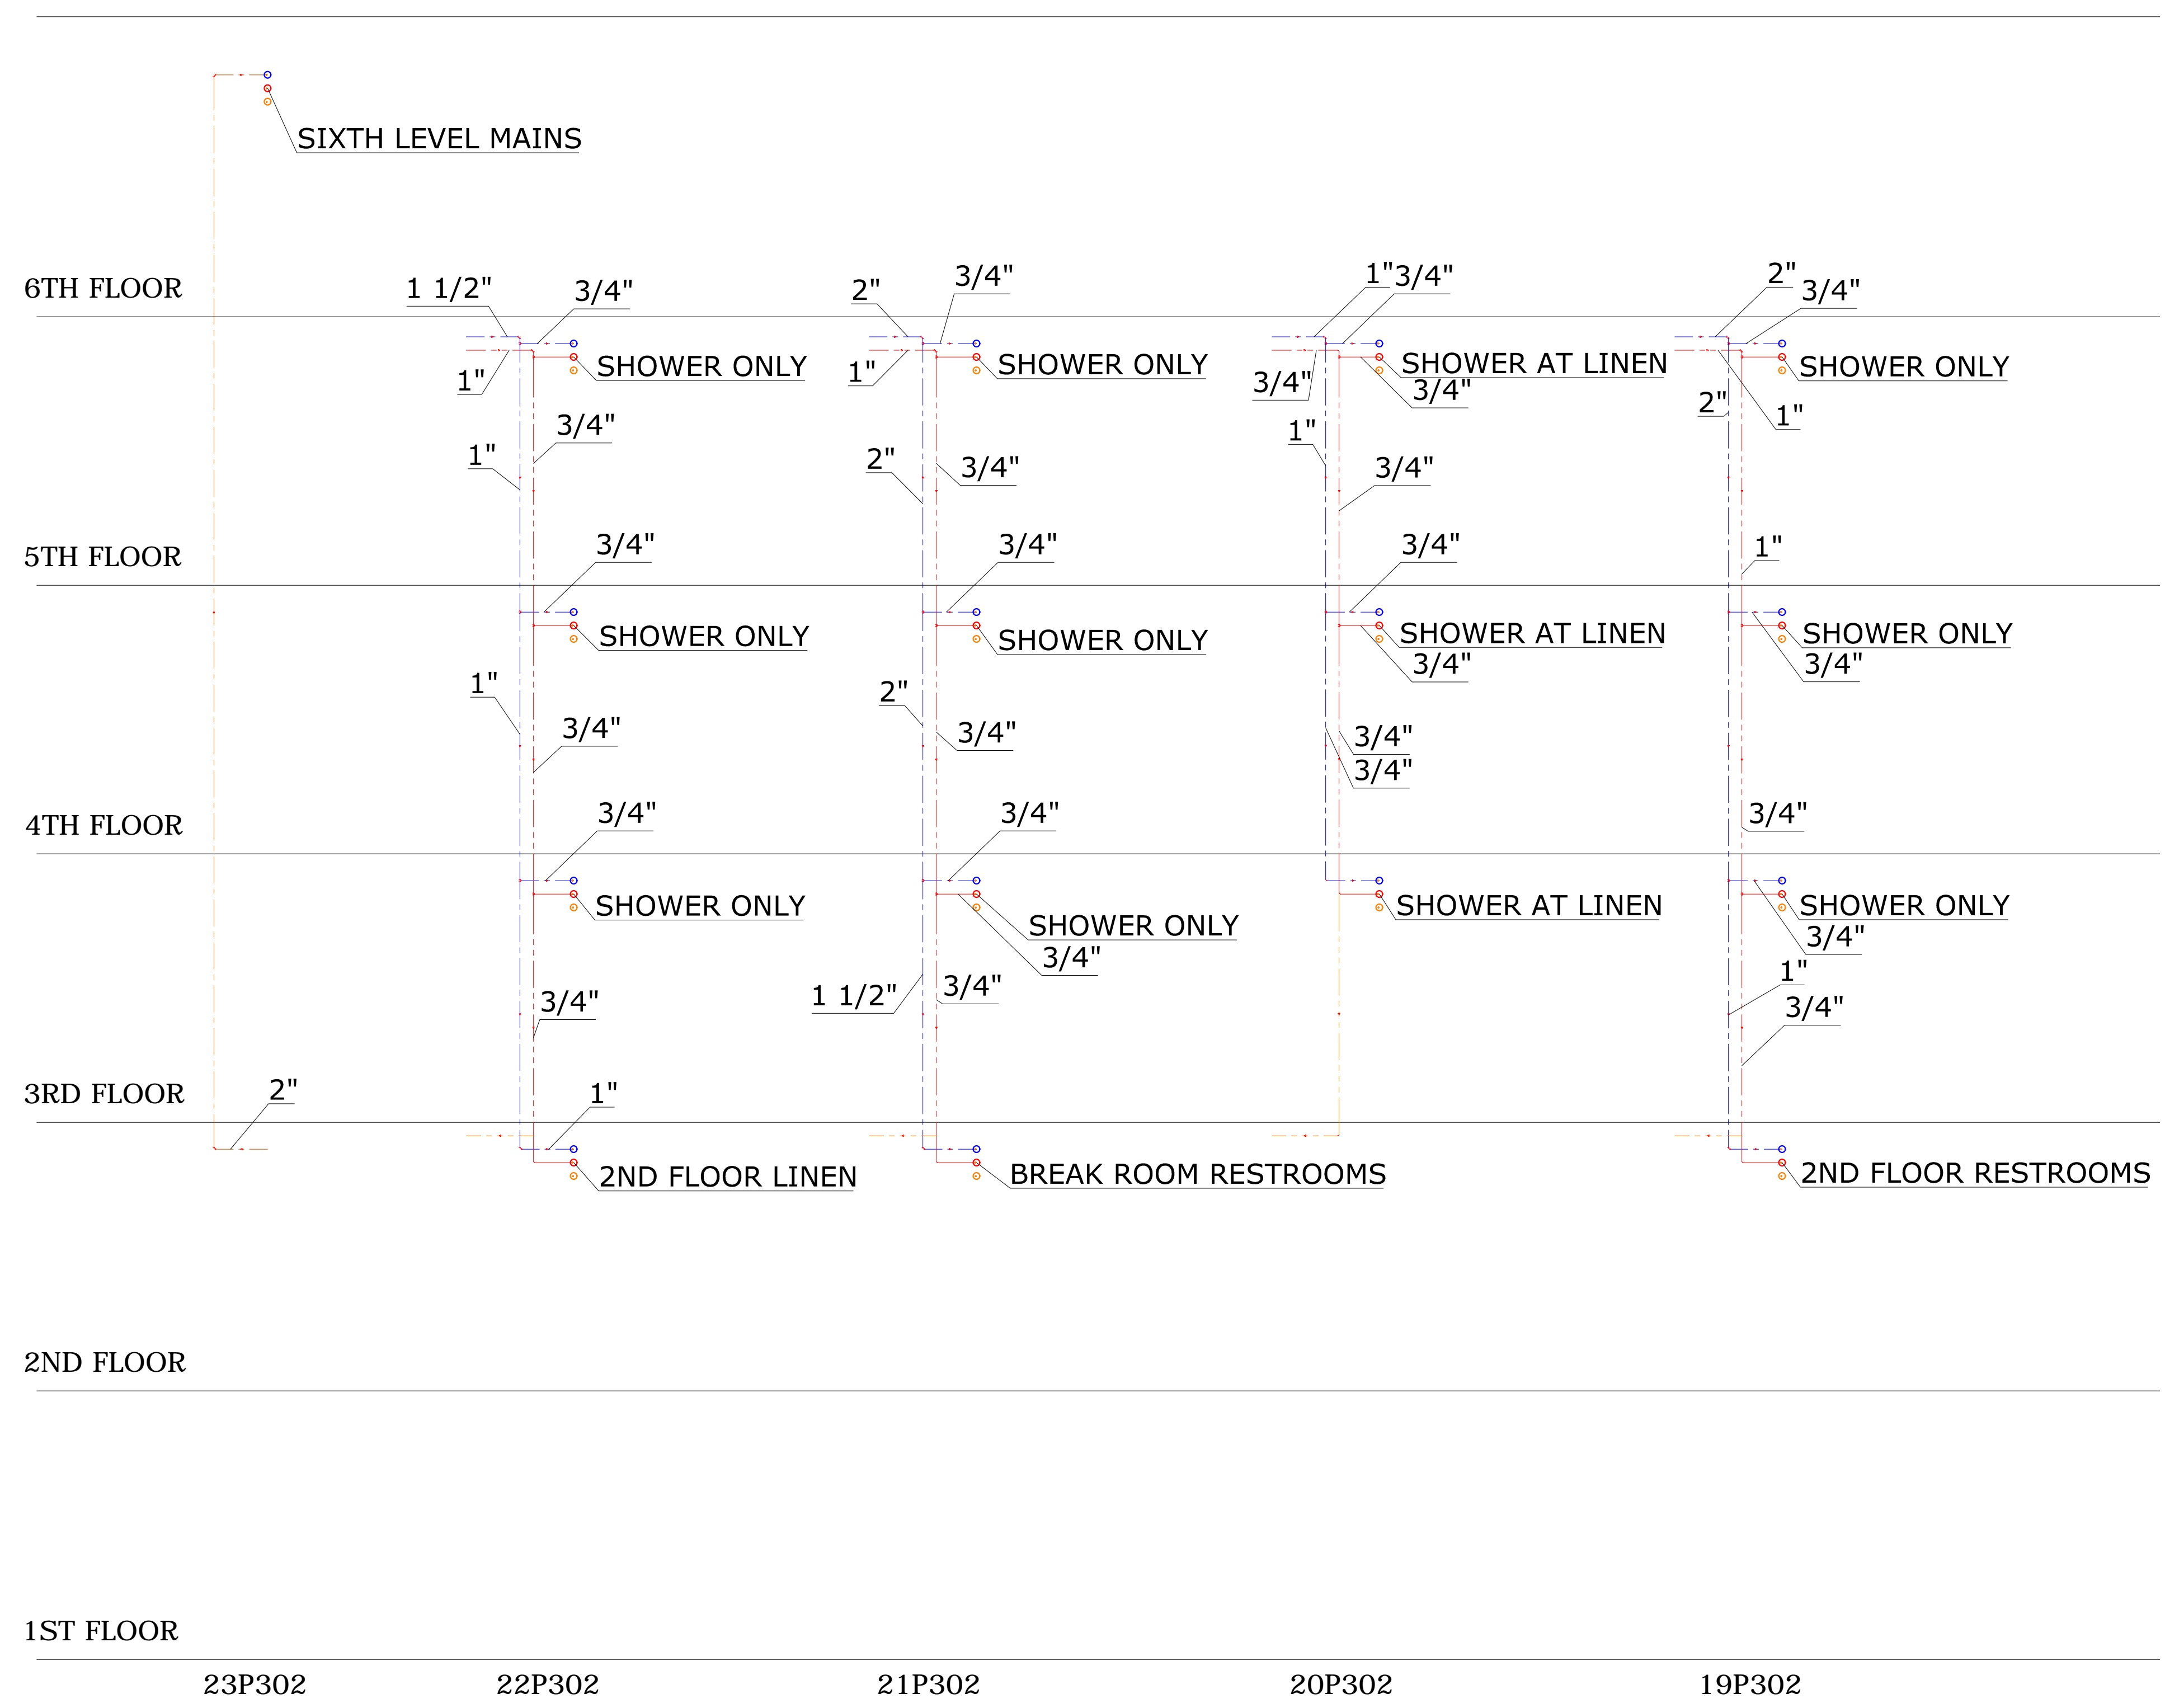

19-23
 P302
TYPICAL RISERS
 1/4" = 1'-0"

**MARRIOTT COURTYARD-PORTLAND
 COMMERCIAL & MAPLE STREET
 PORTLAND, ME**

NO.	DATE	DESCRIPTION	NO.	DATE	DESCRIPTION
1	06/13/13	REVISION: RISER VALVES			

SHEET DESCRIPTION
 TYPICAL RISERS

SHEET NUMBER

P302