


SECTION VIEW - MODEL 5424ND-2-PSP-F  
HOODS - #1 (Left), #2 (Right), #3

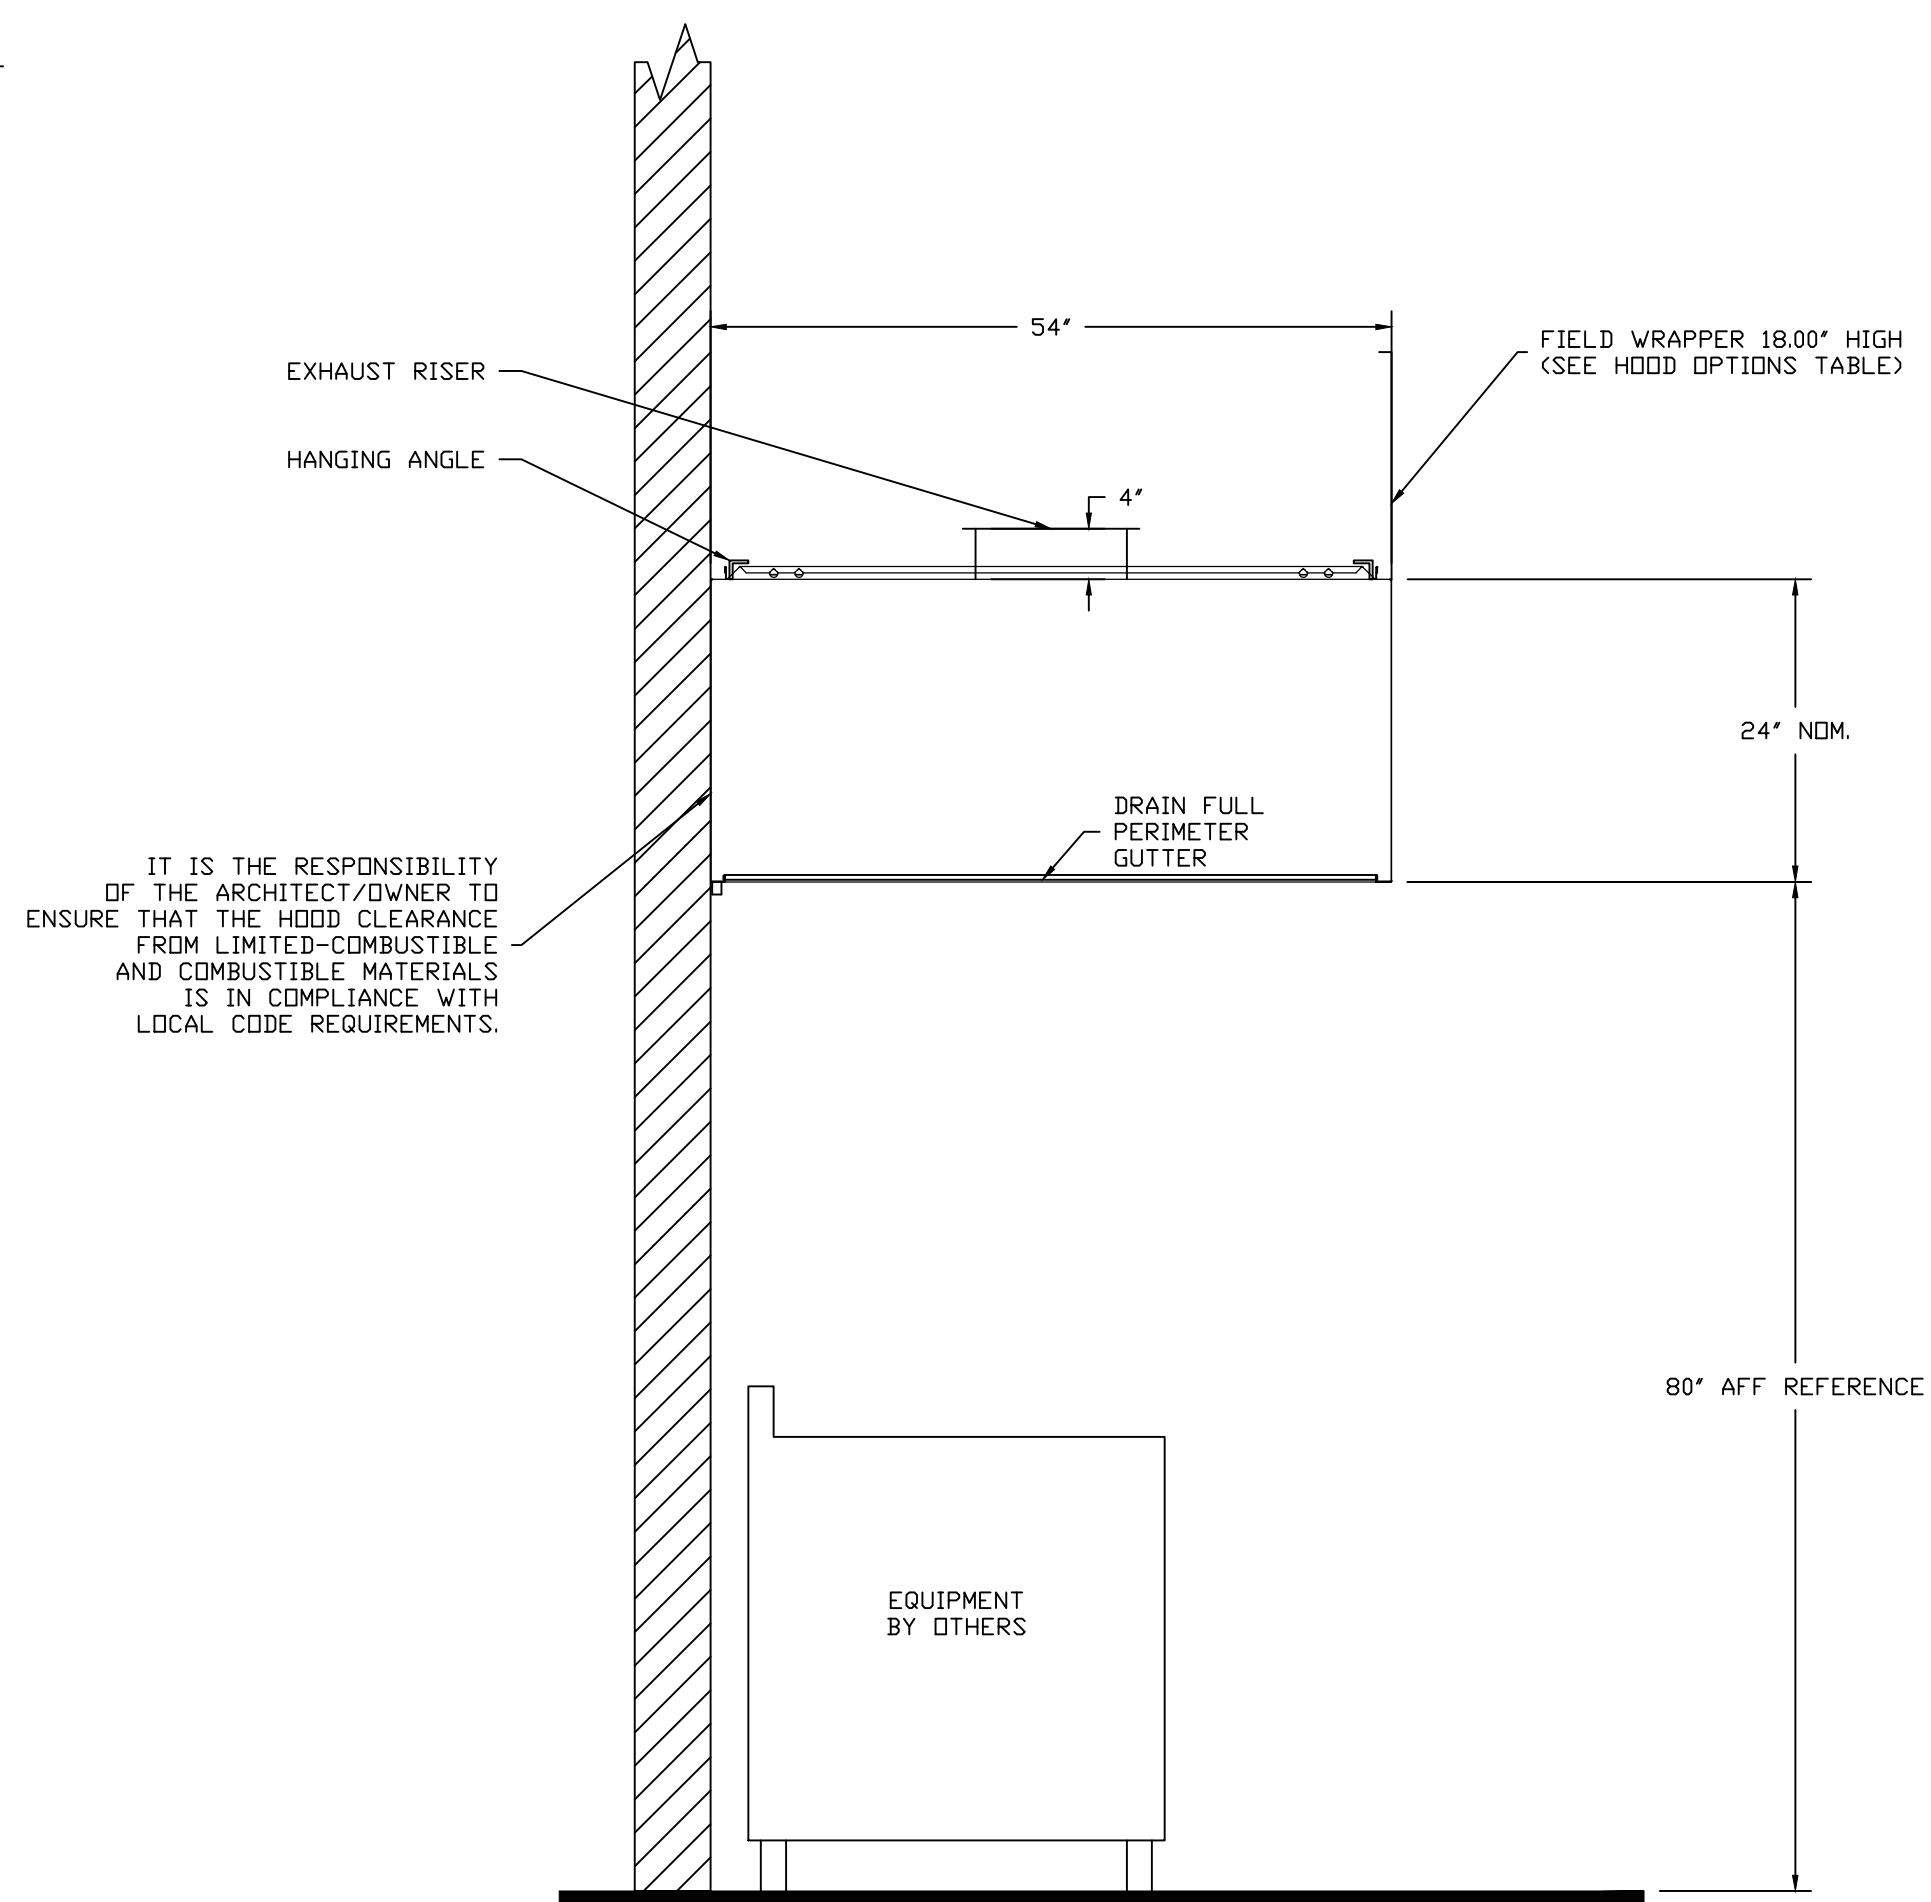

SECTION VIEW - MODEL 5424VHB-G  
HOOD - #4 (Dish)

**REVISIONS**

DESCRIPTION	DATE

www.captiveaire.com  
New England Office  
450 Cottage Street, Suite 4, Springfield, MA, 01104 PHONE: (413) 694-8980 FAX: (919) 227-6966 EMAIL: reg37@captiveaire.com

Tiqa, Portland ME  
PORTLAND, ME, 04101

DATE: 7/1/2014

DWG.#:  
2081270

DRAWN BY: SAC

SCALE:  
3/4" = 1'-0"

MASTER DRAWING

SHEET NO.  
2