


**Roof Hydrant Plan**  
 1/8" = 1'-0"

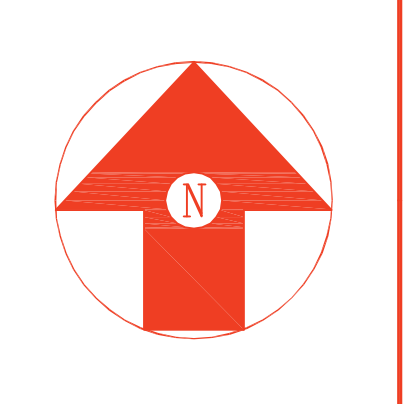

WATER SUPPLY DATA	
Static pressure	108 psi
Residual pressure	102 psi
Flow	1537 gpm
Location	Corner of Commercial & Maple
Elevation	0'-0"
Date	May 11 2013 Time 6:00 AM
Information	Portland Water

SPRINKLERS	
Total This Sheet	Total This Job
Symbol	Description

Drawing Title: Roof Hydrant Plan		
Contract No:	4398CMB	Date:
Drawn By:	EVW	Revisions:
Scale:	As Noted	1
Date:	05-25-13	2
Approval By:	Portland ME	3
		4
		5
		6
		7

Project:	
Marriott Courtyard Hotel	
321 Commercial Street	
Portland ME 04101	
Contract with:	
Opeechee Construction	
11 Corporate Drive	
Belmont NH 03220	

FIRE PROTECTION ENGINEER STAMP