

NO.	DATE	DESCRIPTION	STATUS
1			
2			
REVISIONS AS SHOWN WITH
DATE AND BY WHOM


REVISIONS AS SHOWN WITH
DATE AND BY WHOM

GENERAL NOTES

Equipment
Schedule

TIQA

DATE	BY	REVISION

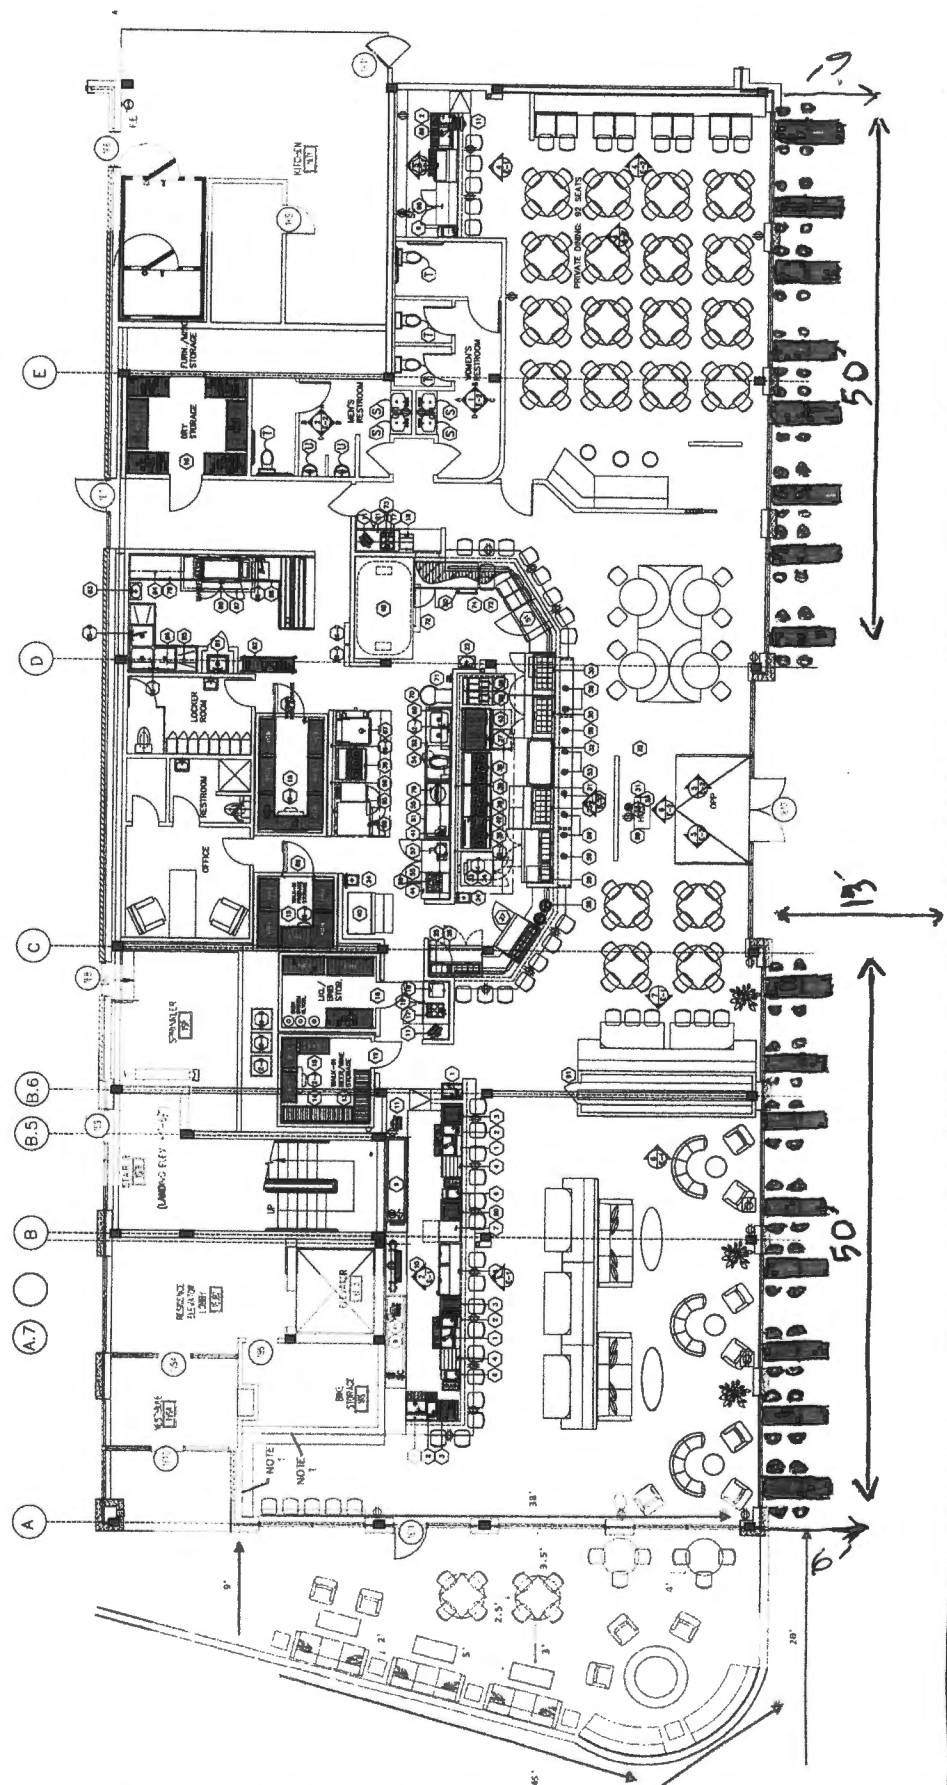

Commercial Street