


Proposed Barriers

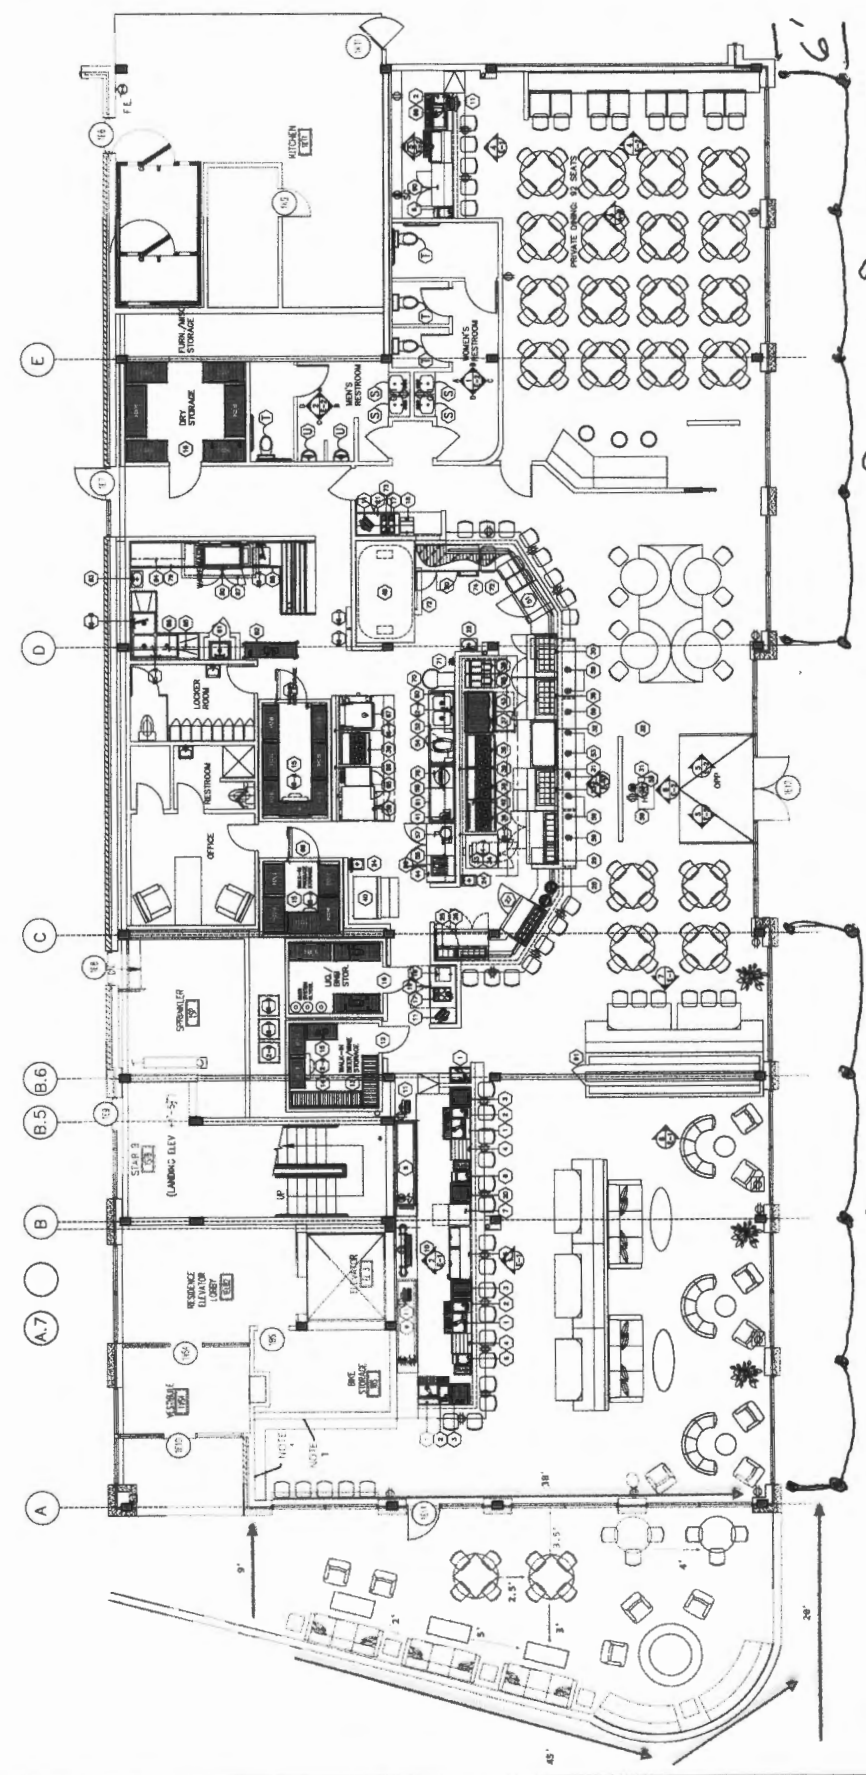

Proposed Barrier (Free standing rope/posts)

Proposed Barrier (Free standing rope/posts)

Commercial Street