


DATE	REVISION	SCHEDULE

© COPYRIGHT 2013 BY O.C.C.

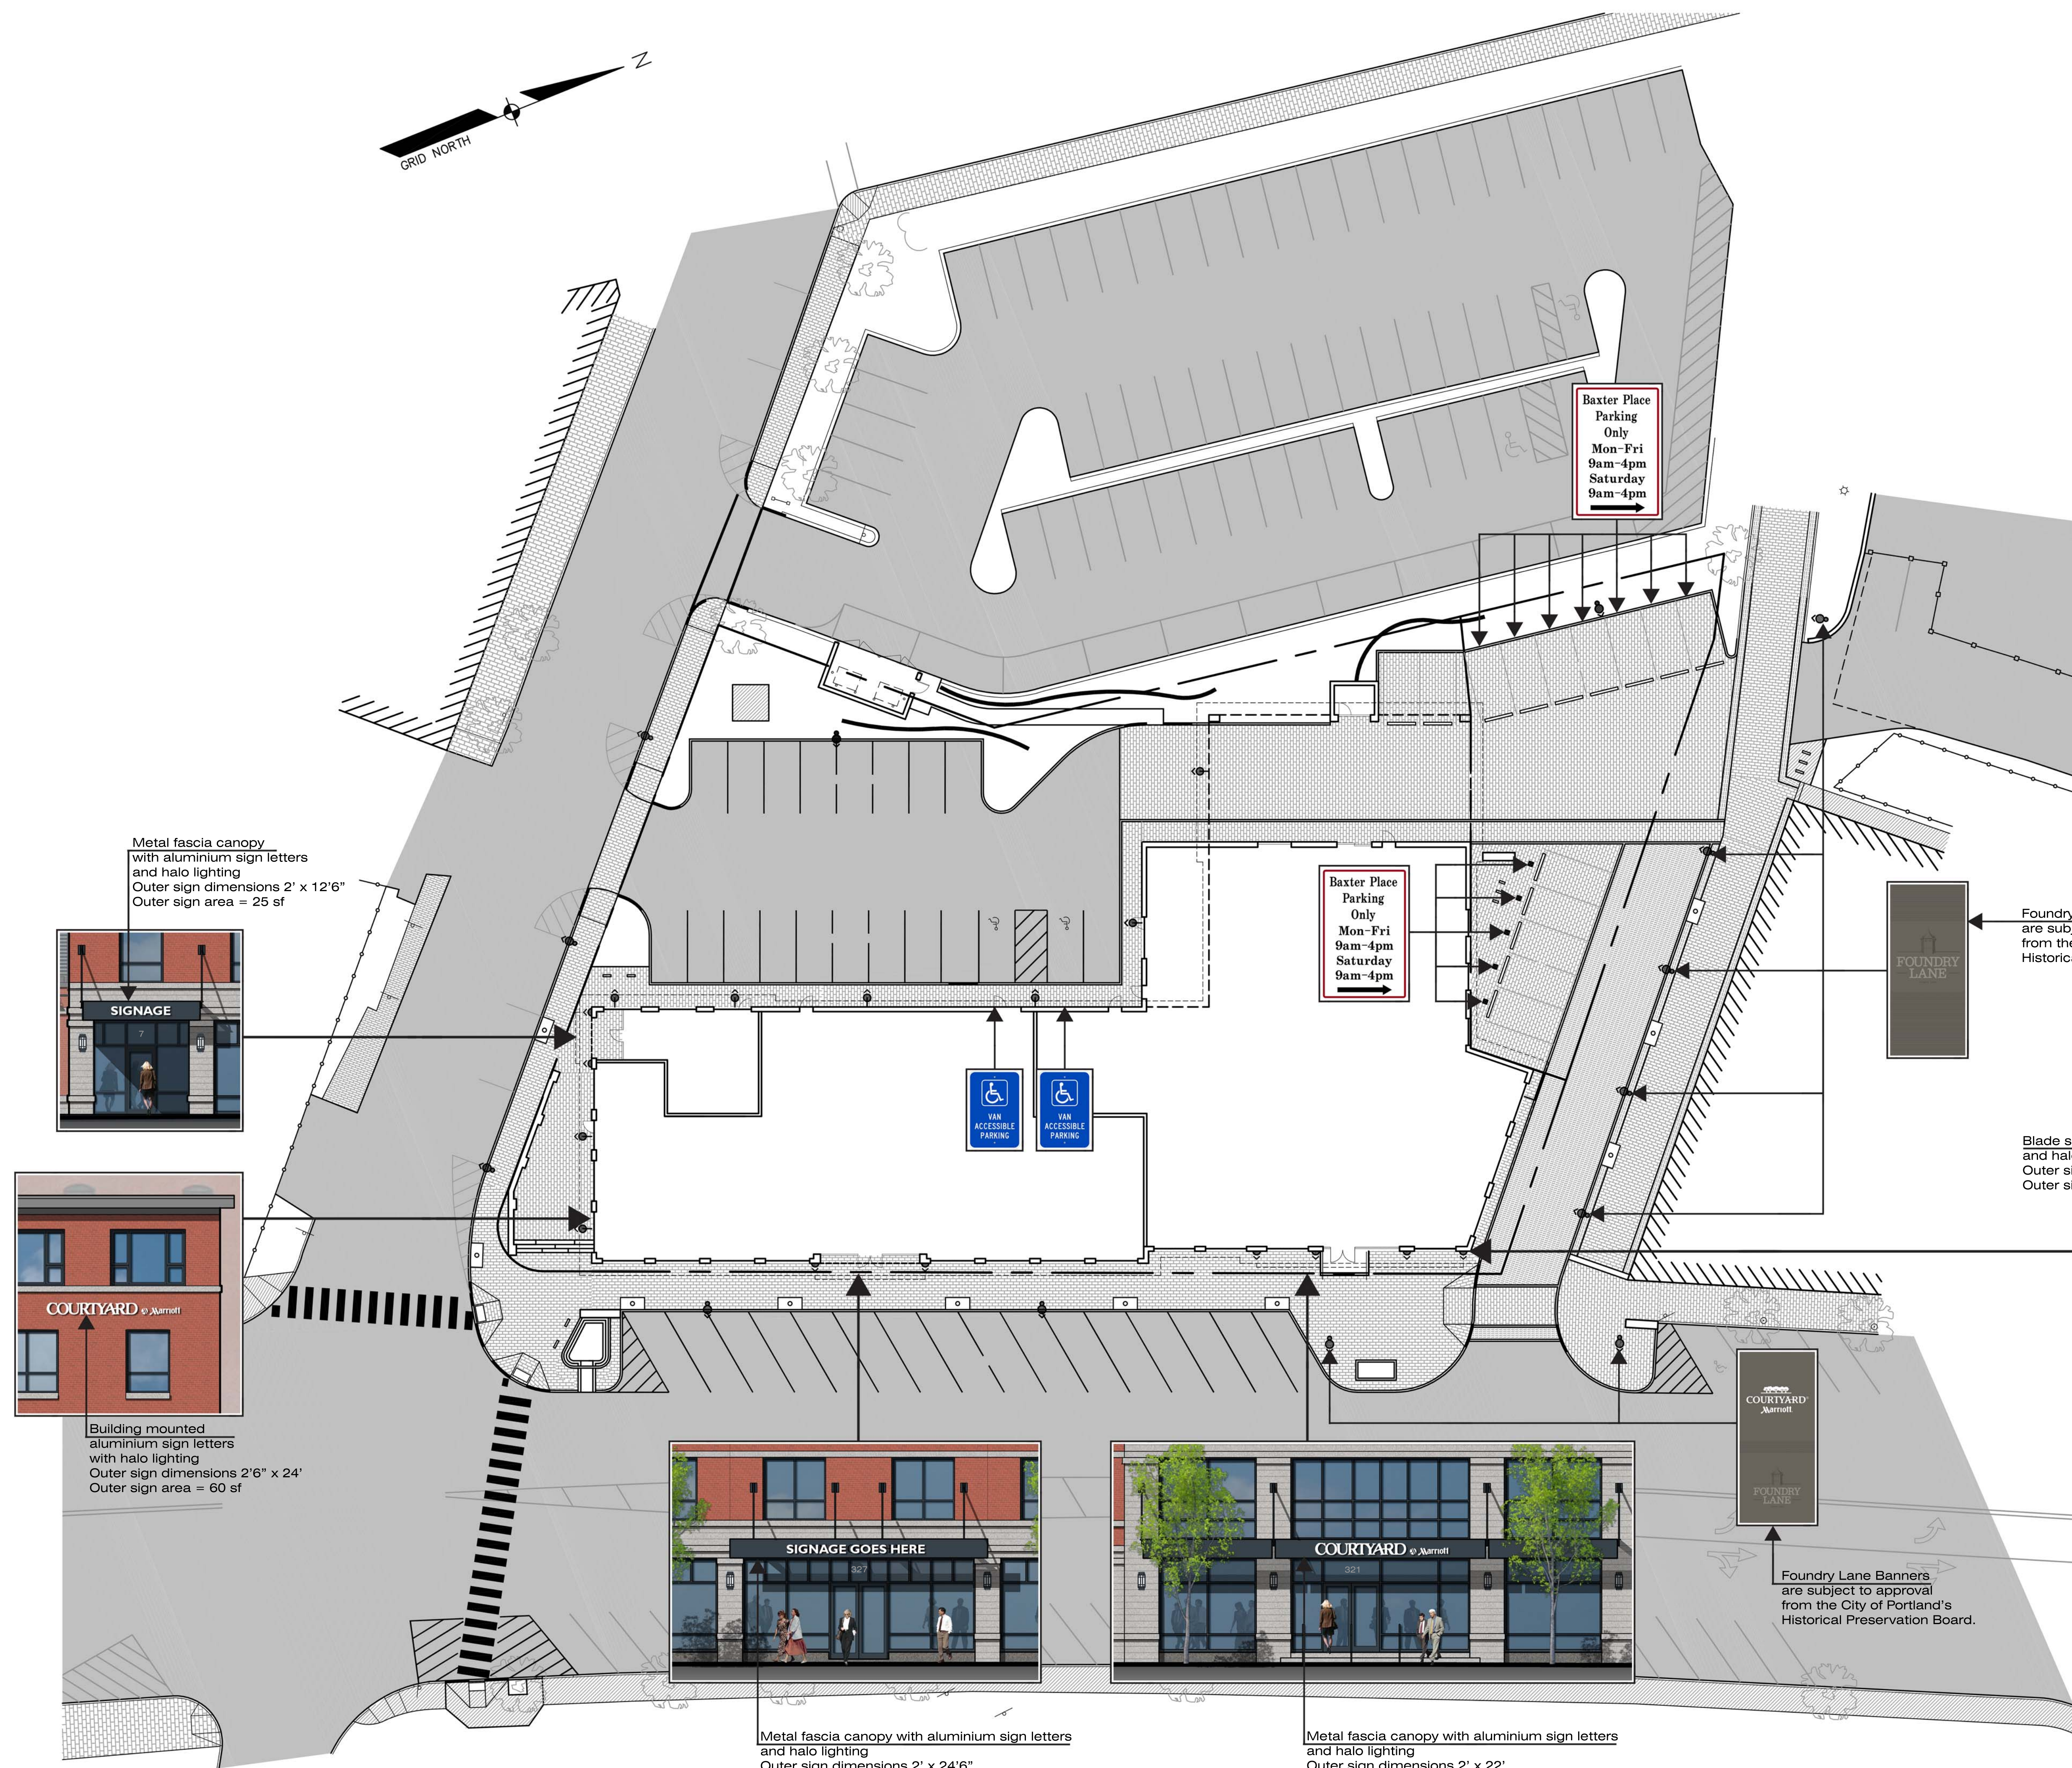

Baxter Place  
Parking  
Only  
Mon-Fri  
9am-4pm  
Saturday  
9am-4pm

Baxter Place  
Parking  
Only  
Mon-Fri  
9am-4pm  
Saturday  
9am-4pm

FOUNDRY  
LANE

Foundry Lane Banners  
are subject to approval  
from the City of Portland's  
Historical Preservation Board.


Blade sign with aluminium letters  
and halo lighting  
Outer sign dimensions 2' x 20'  
Outer sign area = 40 sf

COURTYARD  
Marmot

Foundry Lane Banners  
are subject to approval  
from the City of Portland's  
Historical Preservation Board.



Metal fascia canopy  
with aluminium sign letters  
and halo lighting  
Outer sign dimensions 2' x 12'6"  
Outer sign area = 25 sf

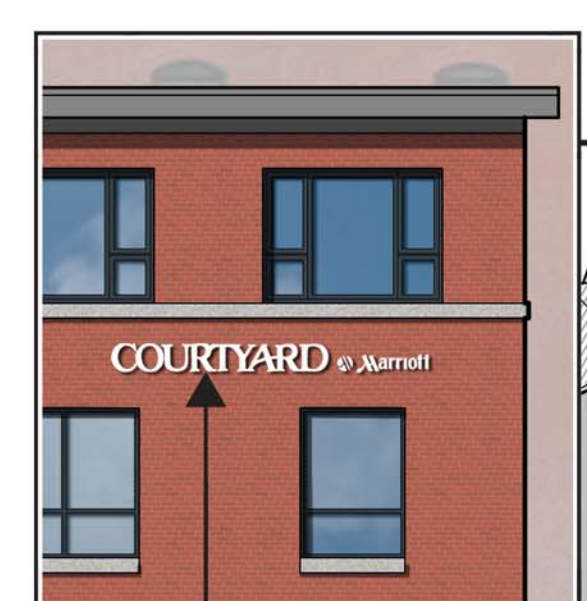

Building mounted  
aluminium sign letters  
with halo lighting  
Outer sign dimensions 2'6" x 24"  
Outer sign area = 60 sf



Metal fascia canopy with aluminium sign letters  
and halo lighting  
Outer sign dimensions 2' x 24'6"  
Outer sign area = 49 sf



Metal fascia canopy with aluminium sign letters  
and halo lighting  
Outer sign dimensions 2' x 22'  
Outer sign area = 44 sf

**COPECHED**  
CONSTRUCTION CORPORATION  
11 CORPORATE DRIVE, BELMONT, NH 03228  
PHONE (603) 527-5096 FAX (603) 527-5191

**SIGNAGE &  
WAYFINDING PLAN**

PROJECT: **COMMERCIAL & MAPLE STREET  
MIXED USE DEVELOPMENT**  
PORTLAND, ME

DATE: 04-30-14  
SCALE: 1"=20'  
DRAWN BY: BUS