


Maple street

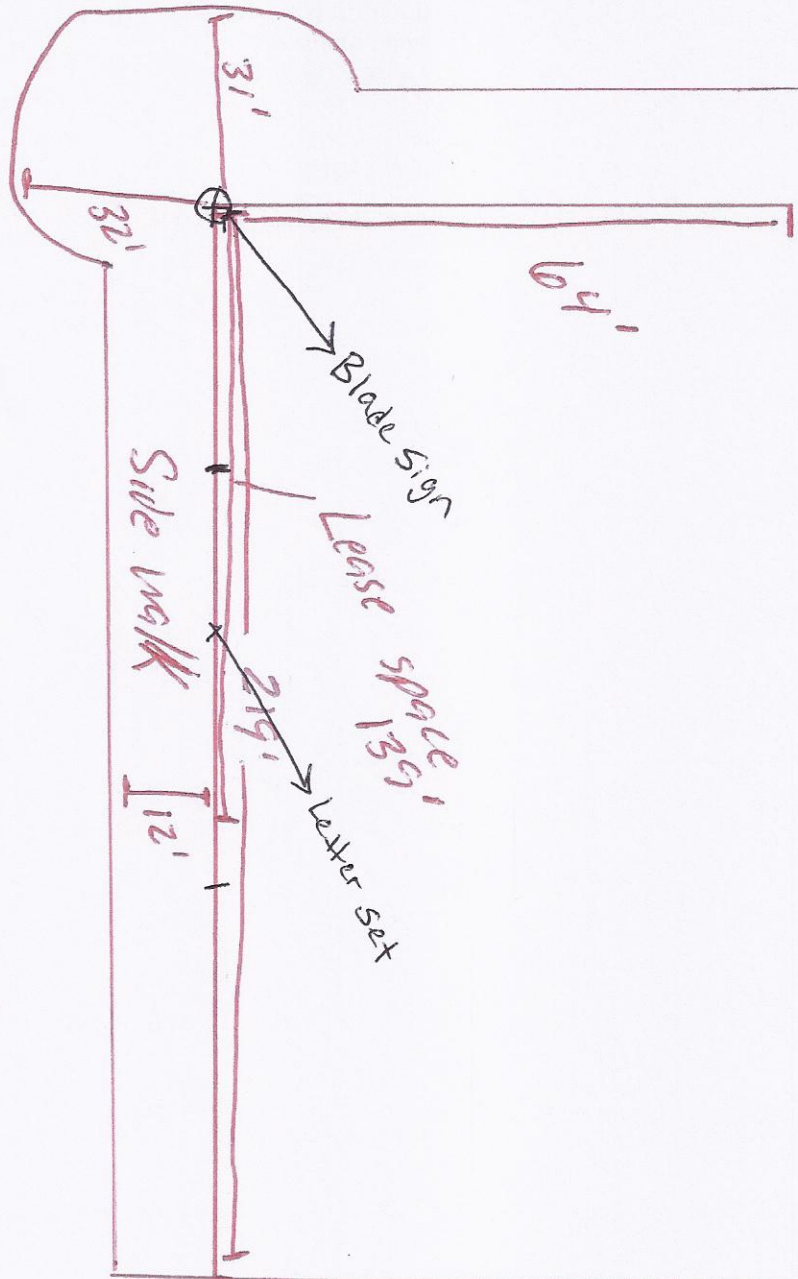

Commercial street

100' 7''  
Driveway