


Notes:

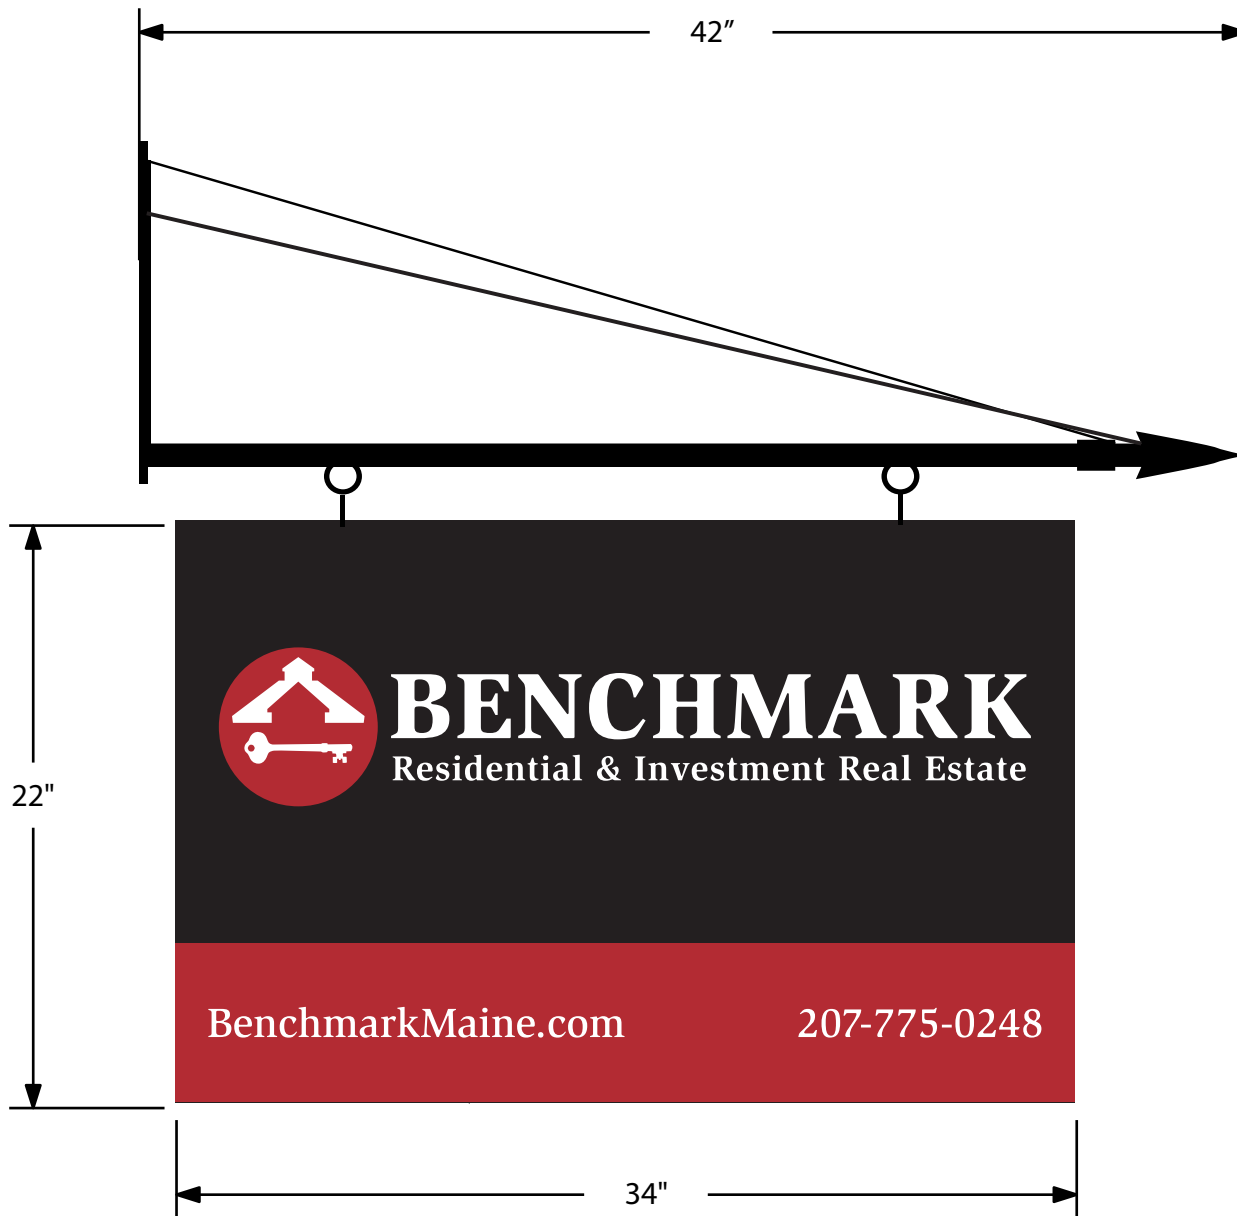

### Job Specifications

Customer Name: Benchmark

Job Name: Benchmark

Sales Rep: JS

Drawn By: JK

Drawing Title: 4995

Sign Type(s): .

Revision Version #: 1

Date: 6.18.2013

File Location: Benchmark



7 Lincoln Ave. - Scarborough, ME 04074  
Phone: 207.883.6200 - 800.635.3506  
Fax: 207.883.8588 - 800.225.6859  
www.welchusa.com

### Sign Panel

Material: 3/4" MDO

Edges: West System Sealed

Corners: Square

Insert(s): NA

Sign Color(s): Black

Vinyl Colors: 253 Cardinal Red / White

Backer Color: NA

### Graphic Content

Application: Painted w/ Applied Vinyl

Copy Height: See Drawing

Copy Style: See Drawing

Copy Color(s): See Drawing

Braille: NA

### Mounting

Hardware: 42" Arm Bracket: Style B

Tape: NA

Location:

### Frame

Type: NA

Size(s): NA

Color: NA