


A

TYP. 2x4 Frame  
16" O.C.

Existing  
sheetrock  
wall

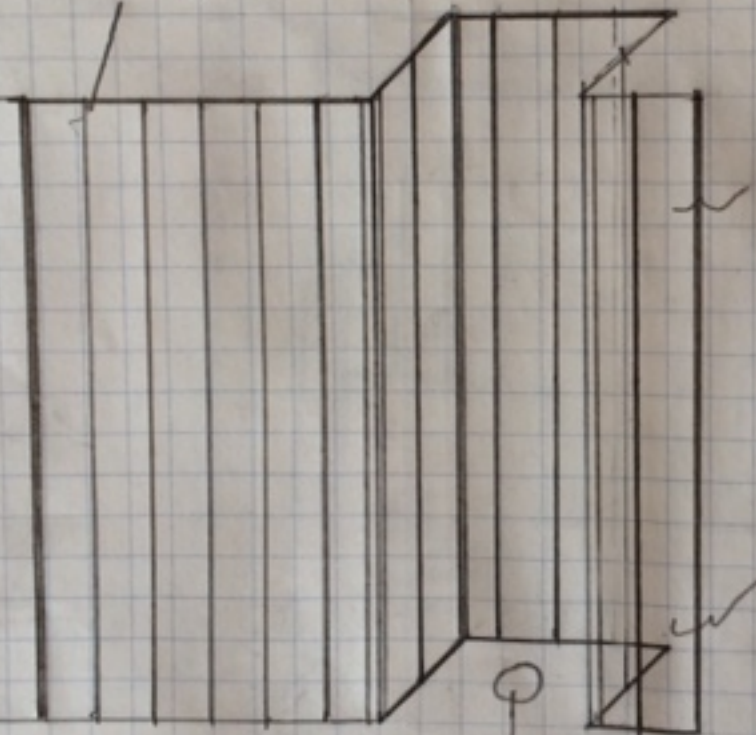

Closet