


NEW 3 5/8" MTL
STUDS SIZE GAUGE
PER MANUF.
RECOMM. AND
SPACE 16" O.C.;
1/2" GPDW BOTH
SIDES; FILL WITH
FULL BATT INSUL.

X TYPICAL ALL INTERIOR
PARTITIONS U.O.N.

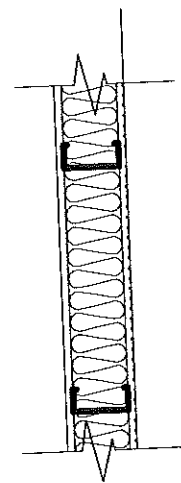

NEW 3 5/8" MTL
STUDS SIZE GAUGE
PER MANUF.
RECOMM. AND
SPACE 16" O.C.;
5/8" F.R. GPDW BOTH
SIDES; FILL WITH
FULL BATT INSUL.

1HR 1 HOUR FIRE
RATED PARTITION

ADD LAYER OF 5/8" F.R. GPDW TO TENANT SIDE OF
EXIST. WALLS BORDERING HALLS OR OTHER
TENANT SPACES (ANY SPACE NOT PART OF THAT
TENANT) IF NO DRYWALL ON TENANT SIDE OF
SPACE YET, TYP. SEE PLAN.

PARTITION TYPES:
NOTE: SEAL ALL WALLS AT COLUMNS, BEAMS & DECK TIGHT TO MAKE SMOKE PROOF.
ALL WALLS TO GO UP TO DECK THEREFORE, INFILL BETWEEN JOISTS IF NECESSARY.