


CEILING LEGEND

-  ACT-1 - OPEN OFFICES, OFFICES & CONFERENCE ROOMS ULTIMA HIGH NRC - ARMSTRONG # 1942
-  PAINTED GYPSUM

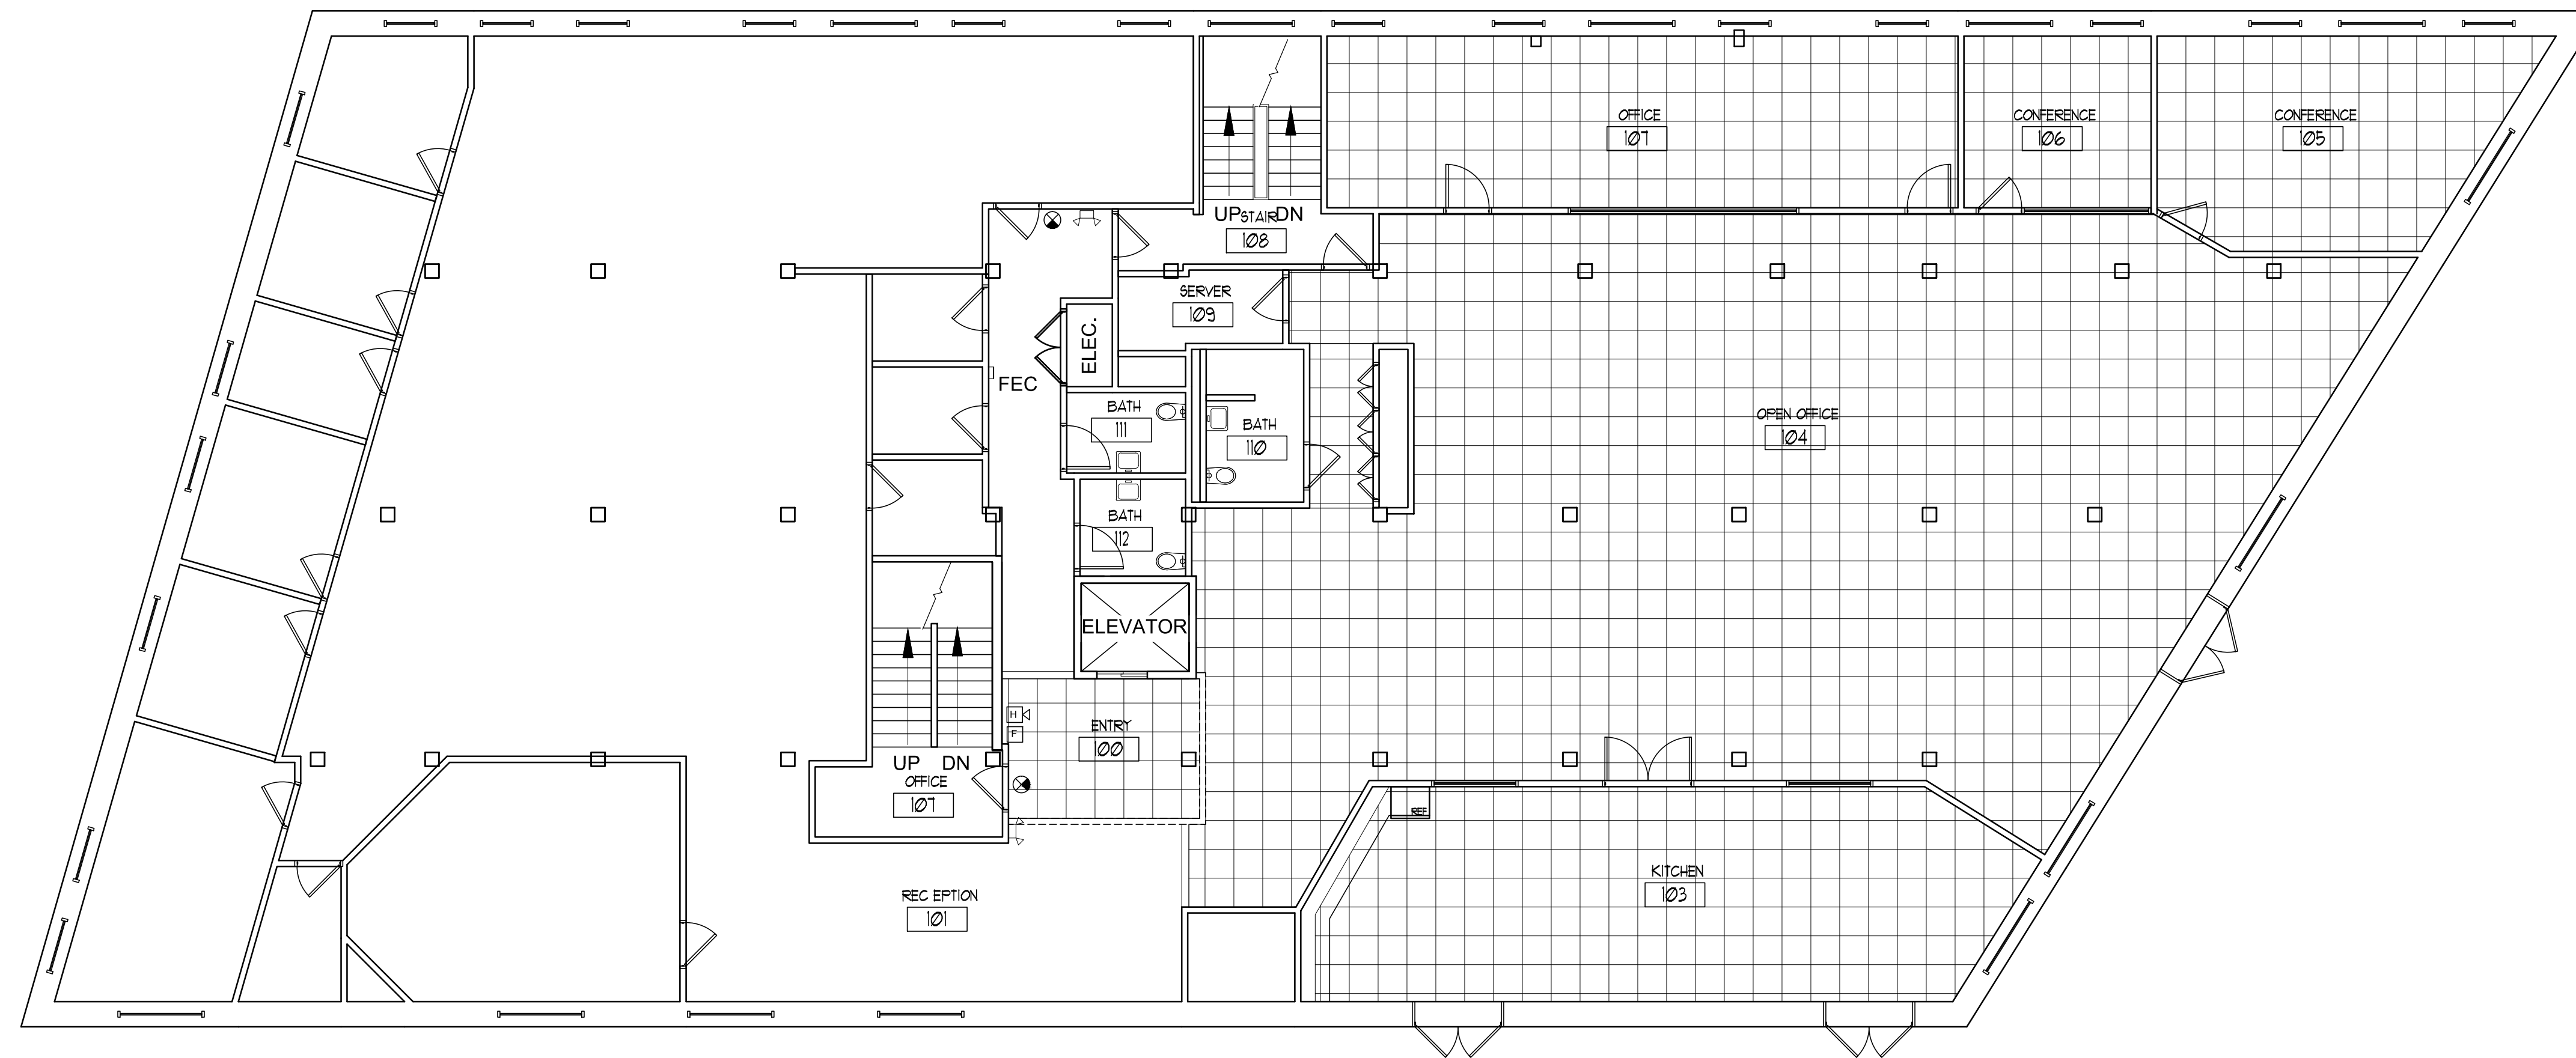

2ND FLOOR RCP
SCALE: 1/8" = 1'-0"

CERTIFY

20 YORK STREET

PORTLAND, MAINE

#	DATE	DESCRIPTION
REVISIONS		
	Date Issued	06/06/14
	Project Number	14110
	Drawing Scale	AS NOTED
	SHEET NAME	
	LEVEL 2 RCP	
Drawn By		
Checked By	A2.1	