

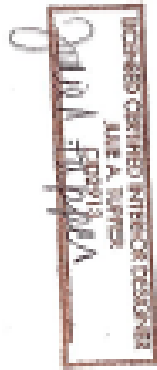


- NOTES:
1. SOLID WALLS = EXISTING
 2. SEGMENTED WALLS = DEMO
 3. DEMO FLOORING THROUGHOUT LIMIT OF WORK
 4. CEILING TILES & LIGHTING TO BE REPLACED THROUGHOUT LIMIT OF WORK
 5. DEMO OUTLETS - $\text{---}\text{O}\text{---}$
 6. DEMO SWITCHES - $\text{---}\text{S}\text{---}$
 7. DEMO TEL/DATA - $\text{---}\text{D}\text{---}$
 8. EXISTING ELEC. PNL. - $\text{---}\text{CB}\text{---}$

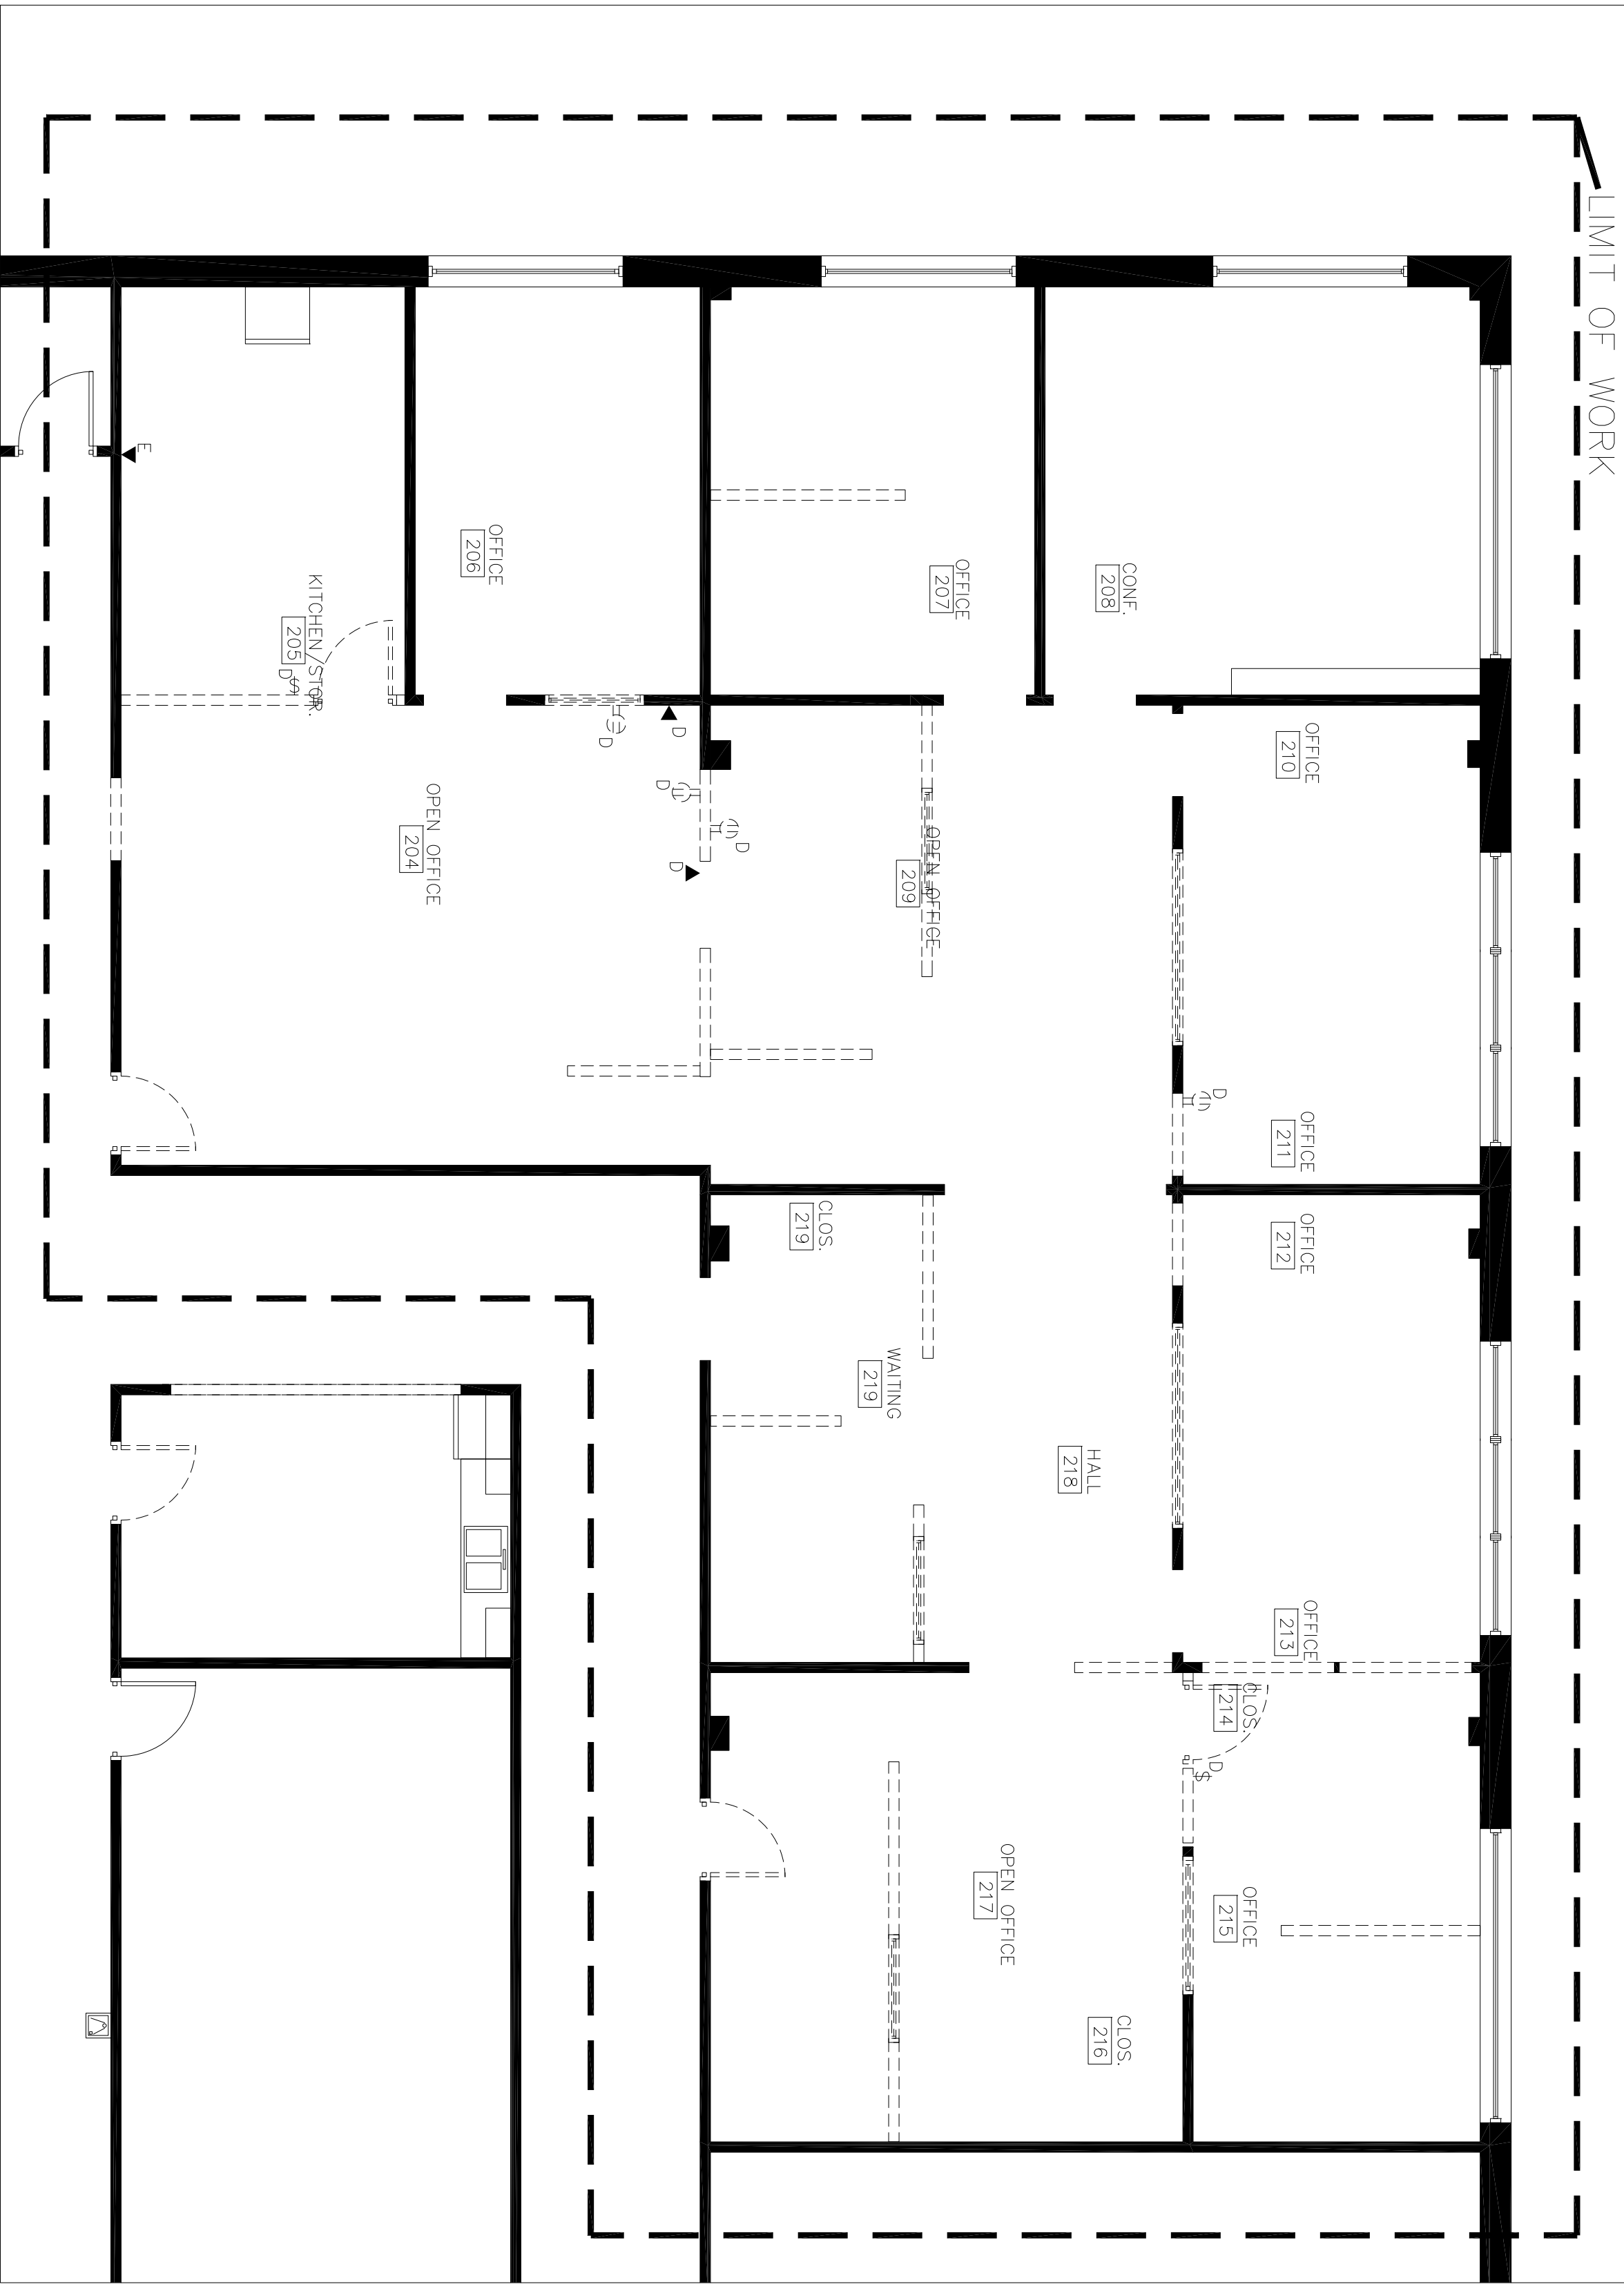

NO	DATE	REVISIONS

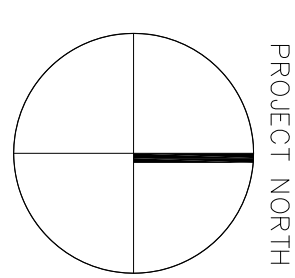

MAINE INTERNATIONAL TRADE CENTER
2 PORTLAND FISH PIER
PORTLAND, ME

TITLE
2ND FLOOR
DEMO PLAN

SCALE
3/16" = 1'-0"



CHECKED BY
-
DRAWN BY
JAT
DATE
1/15/16

A1 DEMO PLAN & NOTES
3/16" = 1'-0"

A002

15-1401