


MAINE INTERNATIONAL TRADE CENTER
 2 PORTLAND FISH PIER
 PORTLAND, ME

A1 2ND FLOOR EXIT PLAN
 3/16" = 1'-0"

NO	DATE	REVISIONS

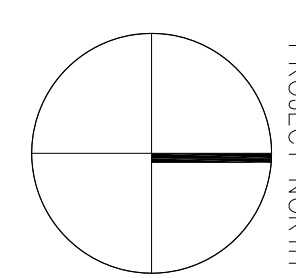

MAINE INTERNATIONAL TRADE CENTER
 2 PORTLAND FISH PIER
 PORTLAND, ME

TITLE
 2ND FLOOR
 EXIT PLAN



DATE 1/15/16
 DRAWN BY JAT
 CHECKED BY -
 SCALE 3/16" = 1'-0"

A402

15-1401