



- NOTES:
1. SOLID WALLS DENOTE EXISTING CONDITIONS. UNHATCHED WALLS DENOTE NEW CONSTRUCTION.
  2. REFER TO A1/A701 FOR NEW WALL CONSTRUCTION.
  3. REFER TO A401 FOR SOFFIT DETAIL
  4. PATCH FLOOR AT ROOM 101.
  5. PATCH WALL AT ROOMS 102 AND 103 TO MATCH.
  6. FIRE PANEL BOX TO MOVE AND/OR BE REPLACED WITH POTENTIAL UPGRADE.

A1  
1/4" = 1'-0"  
1ST FLOOR CONSTRUCTION PLAN

NO	DATE	REVISIONS

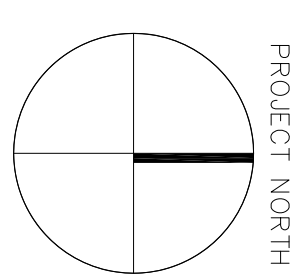

MARINE TRADE CENTER  
2 PORTLAND FISH PIER  
PORTLAND, ME

 <p>165 SPRUNK RD. SCARBOROUGH, ME P: (207) 408-5950</p>	TITLE	1ST FLOOR CONSTRUCT. PLAN	
	DATE	12/22/14	
DRAWN BY	JAT	CHECKED BY	-
SCALE		1/4" = 1'-0"	

A101  
14.201