



- NOTES:
1. SOLID WALLS DENOTE EXISTING CONDITIONS TO REMAIN
 2. ALL DASHED LINED ITEMS TO BE REMOVED.
 3. OWNER TO SALVAGE BULLETIN BOARD.
 4. EXISTING DIRECTORY TO BE REUSED.
 5. FIRE PANEL BOX TO MOVE AND/OR BE REPLACED WITH POTENTIAL UPGRADE.

A1 DEMO PLAN
1/4" = 1'-0"

NO	DATE	REVISIONS

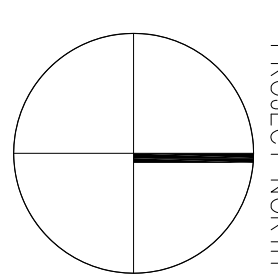

MARINE TRADE CENTER
2 PORTLAND FISH PIER
PORTLAND, ME

 <p>165 SPURWINK RD. SCARBOROUGH, ME P: (207) 408-5950</p>	TITLE	1ST FLOOR DEMO PLAN	
	DATE	12/22/14	
DRAWN BY	JAT	CHECKED BY	-
SCALE		1/4" = 1'-0"	

A001
14.201