


A2
1/4" = 1'-0"
FINISH PLAN - 1ST FLOOR

FINISH SCHEDULE

NO.	MATERIAL	MANUFACTURER	MFR. NUMBER/STYLE	COLOR	REMARKS/LOCATION
WALL FINISHES					
P-1	PAINT	SHERWIN WILLIAMS	SW-	TBD	THROUGHOUT U.O.N.
P-2	PAINT	SHERWIN WILLIAMS	SW-	TBD	DOOR FRAMES THROUGHOUT U.O.N.
P-3	PAINT	SHERWIN WILLIAMS	SW-	TBD	ACCENT AS INDICATED
P-4	PAINT	SHERWIN WILLIAMS	SW-	TBD	ACCENT AS INDICATED
P-5	PAINT	SHERWIN WILLIAMS	SW7007	GELING BRIGHT WHITE	UNDERSIDE OF SOFFIT THROUGHOUT U.O.N.
BASE					
VB-1	VINYL	JOHNSONITE	6" H WALL BASE	TBD	THROUGHOUT LIMIT OF WORK U.O.N.
VB-2	VINYL	JOHNSONITE	MILLWORK MASQUEGRADE 6"	MW-XX-Z TBD	THROUGHOUT LOBBY U.O.N.
FLOOR COVERING					
CPT-1	CARPET	MATS INC	SUPREME NOP TILE	88 BLACK WALNUT	THROUGHOUT VESTIBULE 101, TRANSITION STRIP @ VINYL
CPT-2	CARPET	MILLIKEN	NEXUS 2.0 MODULAR	NEX69 SHEBVA CROSSING	FIELD CARPET THROUGHOUT U.O.N.
CPT-3	CARPET	MILLIKEN	IN COLOR 2.0	INC114 RALEIGH	ACCENT CARPET AS NOTED
PT-1	PORCELAIN TILE	DAUTLE	VERANDA SOLIDS	TERRAIN P541	FIELD CUT BORDER ACCENT AS SHOWN ON PLAN
PT-2	PORCELAIN TILE	DAUTLE	PIETRE VEGCHIE	ANTIQUE IVORY PV01	2"x2" TUMBLED MOSAIC AS SHOWN ON PLAN
PT-3	PORCELAIN TILE	DAUTLE	PIETRE VEGCHIE	ANTIQUE IVORY PV01	20"x20" FIELD AS SHOWN ON PLAN
TILE GROUT					
TG-1	TILE GROUT	MAPEI	-	TBD	THROUGHOUT LIMIT OF PORCELAIN TILE WORK U.O.N.
TRANSITION STRIP					
TS-1	TRANSITION STRIP	SCHLUTER	TBD	TBD	USE BETWEEN PORCELAIN TILE AND CARPET
CEILING TILE					
ACT-1	2X2 ACC. TILE	ARMSTRONG	ULTIMA	WHITE	BEVELED REGULAR
ACT-G	GRID	ARMSTRONG	SONATA DIMENSIONAL TEE SYSTEM WHITE	9/16" BEVELED REGULAR GRID	
MILLWORK FINISHES					
-	-	-	-	-	-
GLAZING					
TLPT1	TRANS. PNL.	LUMICOR	LUMICLEAR 3"	TREMOR - BLACK	ELEVATOR LOBBY
STANDOFF POST	LUMICOR	1"x2" STANDOFF POST	-	-	ELEVATOR LOBBY - TO USE WITH LUMICOR ACRYLIC PANELS

A2
N.T.S.
FINISH SCHEDULE

NO	DATE	REVISIONS

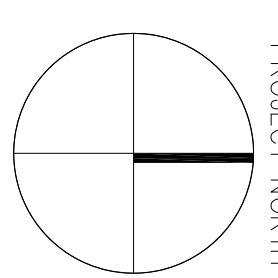

MARINE TRADE CENTER
2 PORTLAND FISH PIER
PORTLAND, ME

TITLE
1ST FLOOR
FINISH PLAN

165 SPURWINK RD.
SCARBOROUGH, ME
P: (207) 408-5950

DATE 12/22/14
DRAWN BY JAT
CHECKED BY -

SCALE 1/4" = 1'-0"

A901
14.201