


- NOTES:
1. SOLID WALLS DENOTE EXISTING CONDITIONS. UNHATCHED WALLS DENOTE NEW CONSTRUCTION.
 2. REFER TO A1/A701 FOR NEW WALL CONSTRUCTION.
 3. REFER TO A401 FOR SOFFIT DETAIL
 4. PATCH FLOOR AT ROOM 101.
 5. PATCH WALL AT ROOMS 102 AND 103 TO MATCH.
 6. FIRE PANEL BOX TO MOVE AND/OR BE REPLACED WITH POTENTIAL UPGRADE.

NO	DATE	REVISIONS

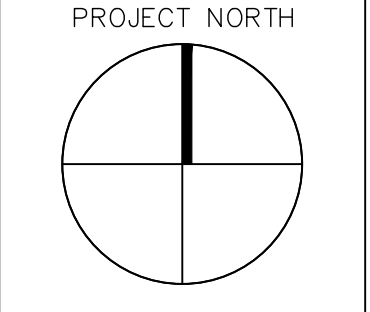

MARINE TRADE CENTER
2 PORTLAND FISH PIER
PORTLAND, ME

TITLE
1ST FLOOR
CONSTRUCT. PLAN

SCALE
1/4" = 1'-0"

DRAWN BY
JAT

CHECKED BY
_

DATE
12/22/14

(A1) 1ST FLOOR CONSTRUCTION PLAN
1/4" = 1'-0"

A101

14.201

C:\Users\jtipper\Documents\Projects\Marine Trade Center\100 Set\A101.rvt