
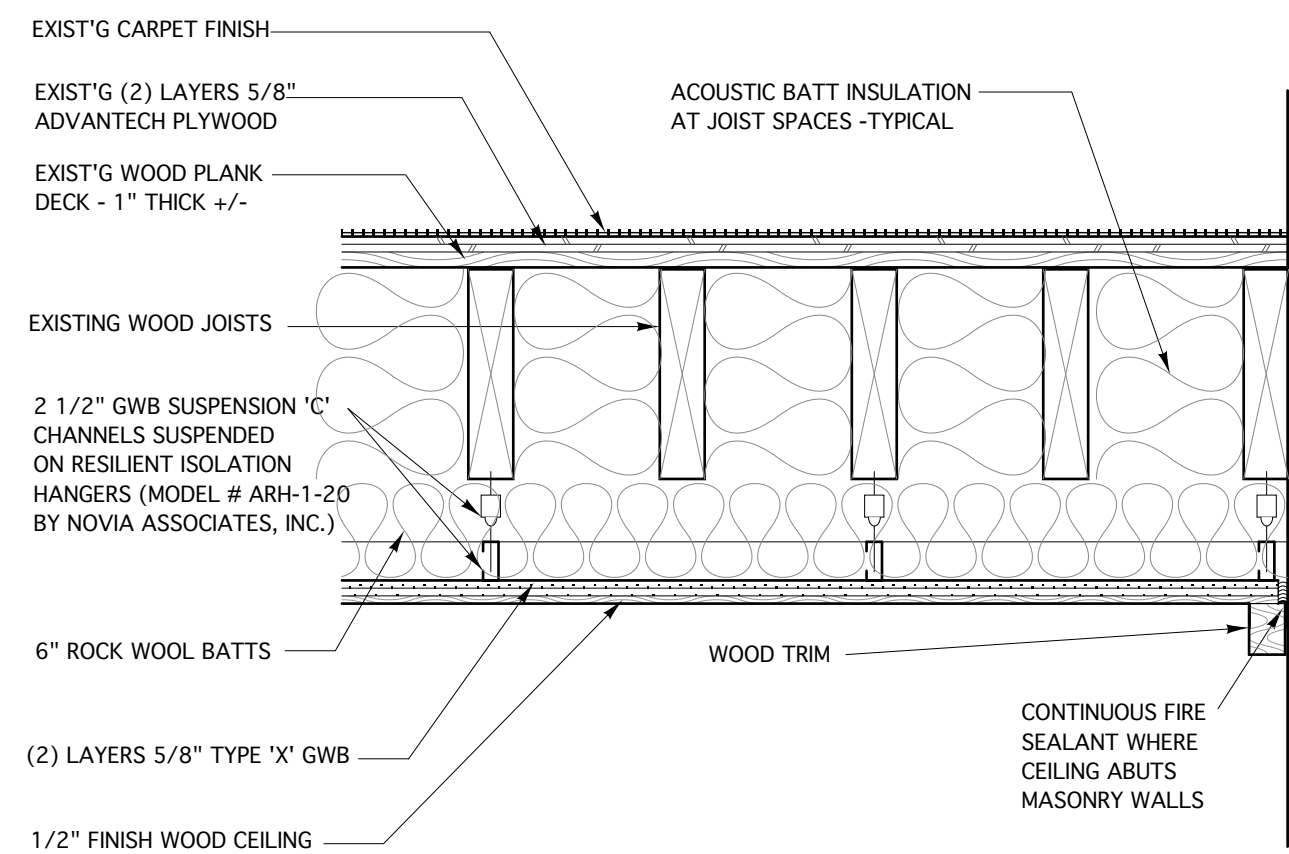



C4 CEILING ASSEMBLY DETAIL - NO RATING
3/4" = 1'-0"

REFLECTED CEILING PLAN - (All Ceilings To Be 1 Hour Rated)


3/16" = 1'-0"

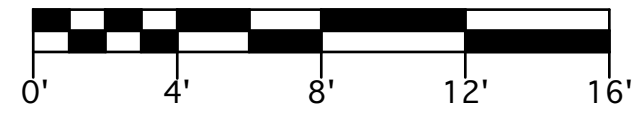

C1 CEILING ASSEMBLY DETAIL - 1 HOUR RATED
3/4" = 1'-0"

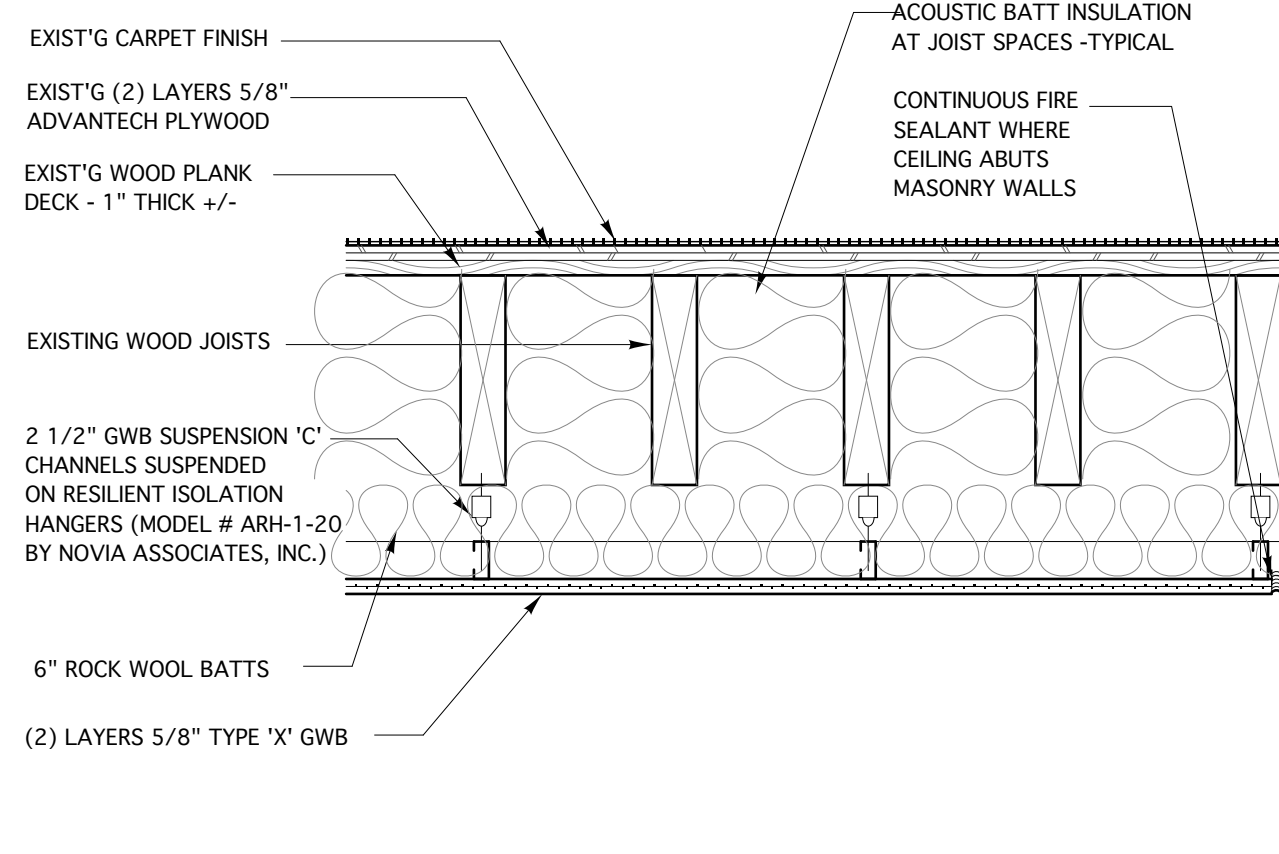


C2 CEILING ASSEMBLY DETAIL - 1 HOUR RATED
3/4" = 1'-0"

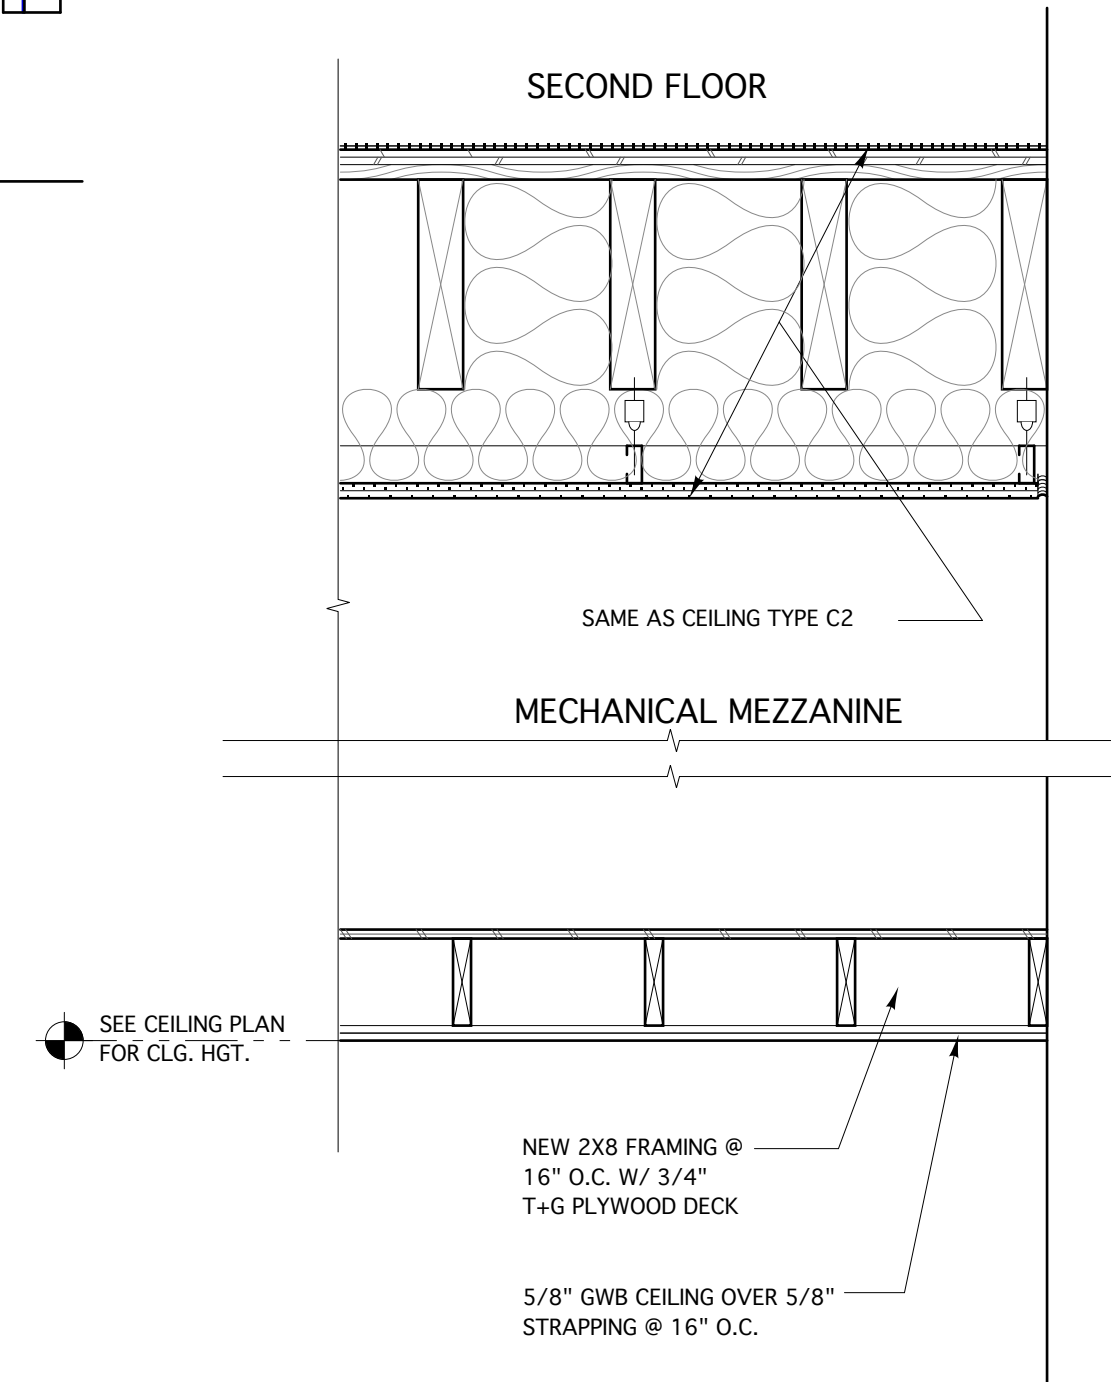

C3 CEILING ASSEMBLY DETAIL - 1 HOUR RATED
3/4" = 1'-0"

WSA
WINTON SCOTT
ARCHITECTS
5 Milk Street
Portland, Maine 04101
207 774 4811
www.wintonscott.com

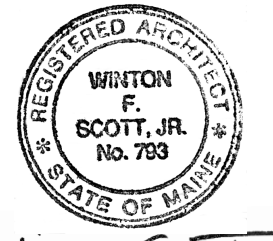

Winton Scott

KING'S HEAD
Tenant Fit Up

Merrill's Wharf
Portland, Maine

REVISIONS
5/9/13
6/8/13

PERMIT DOCUMENTS
JUNE 8, 2013

Reflected Ceiling Plan
Scale: As Noted