

Page 13 - Electrical - 254 Commercial St

23
22
21
20
19
18
17
16
15
14
13
12
11
10
9
8
7
6
5
4
3
2
1


WIRE COLORS
 BK - BLACK
 YV - YELLOW
 BL - BLUE
 GR - GREEN
 BR - BROWN
 GY - GRAY
 DR - DRANGE
 PR - PURPLE
 PK - PINK
 RD - RED
 WH - WHITE

--- DENOTES INTERNAL WIRING
 - - - - DENOTES FIELD WIRING

ELECTRICAL INFORMATION
 MOTOR/CONTROL MCA: 7.8A
 MOTOR/CONTROL MDP: 15A

EXHAUST MOTOR INFO
 2HP-208V-3P-6.2FLA

Component Identification
 Label Description Location
 MT-01 Fan Motor [20]
 SW-01 Main disconnect switch [20]

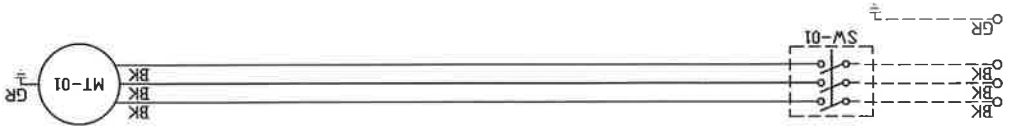

Installed Options

EXHAUST FAN WIRING	DRAWING NUMBER EXH1912251-1	SHIP DATE 11/14/2013	MODEL NCA10HPFA
JOB 1912251 - Commercial St - Portland, ME (heated) r1			