


**BECKER**  
Structural Engineers, Inc.  
72 Park Street  
Portland, ME 04101-4701  
Tel: 207-979-1839  
Fax: 207-979-1828  
www.beckerstructural.com

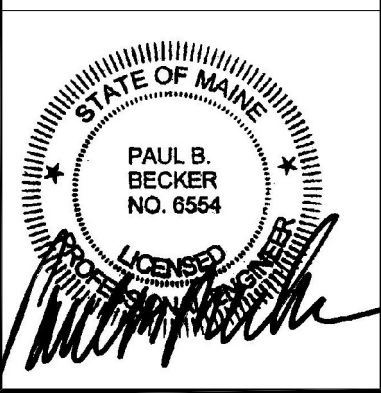

Approved For	
Issued For	
Date	
Rev. No.	

RENOVATIONS TO CUMBERLAND COLD STORAGE BUILDING - PORTLAND, ME

PHASE 2 SECTIONS & DETAILS

Designed	NRM	Scale	AS NOTED
Drawn	DSF	Date	08/27/10
Checked	DSB	Becker Job Number	2314.10

PH2-S3

THIS DRAWING IS AN INSTRUMENT OF SERVICE AND SHALL REMAIN THE PROPERTY OF BECKER STRUCTURAL ENGINEERS INC. IT SHALL NOT BE REPRODUCED, COPIED, LENT OR DISPOSED OF DIRECTLY OR INDIRECTLY FOR ANY PURPOSE OTHER THAN THAT FOR WHICH IT IS SPECIFICALLY FURNISHED AND MUST BE RETURNED TO BECKER STRUCTURAL ENGINEERS INC. ON COMPLETION OF WORK, IF REQUESTED.