



**GENERAL NOTES**

1. ALL DIMENSIONS TO EXISTING CONDITIONS SHALL BE VERIFIED IN THE FIELD BY CONTRACTOR(S). THIS INCLUDES ALL HORIZONTAL AND VERTICAL DIMENSIONS AT COLUMNS AND WALLS AS WELL AS FLOOR-TO-FLOOR DIMENSIONS.
2. ALL STAIR AND ELEVATOR SHAFTS SHALL BE 2 HOUR RATED. SEE STRUCTURAL FOR REINFORCING REQUIREMENTS FOR NEW SHAFT WALLS AS WELL AS EXISTING EXTERIOR MASONRY WALLS.

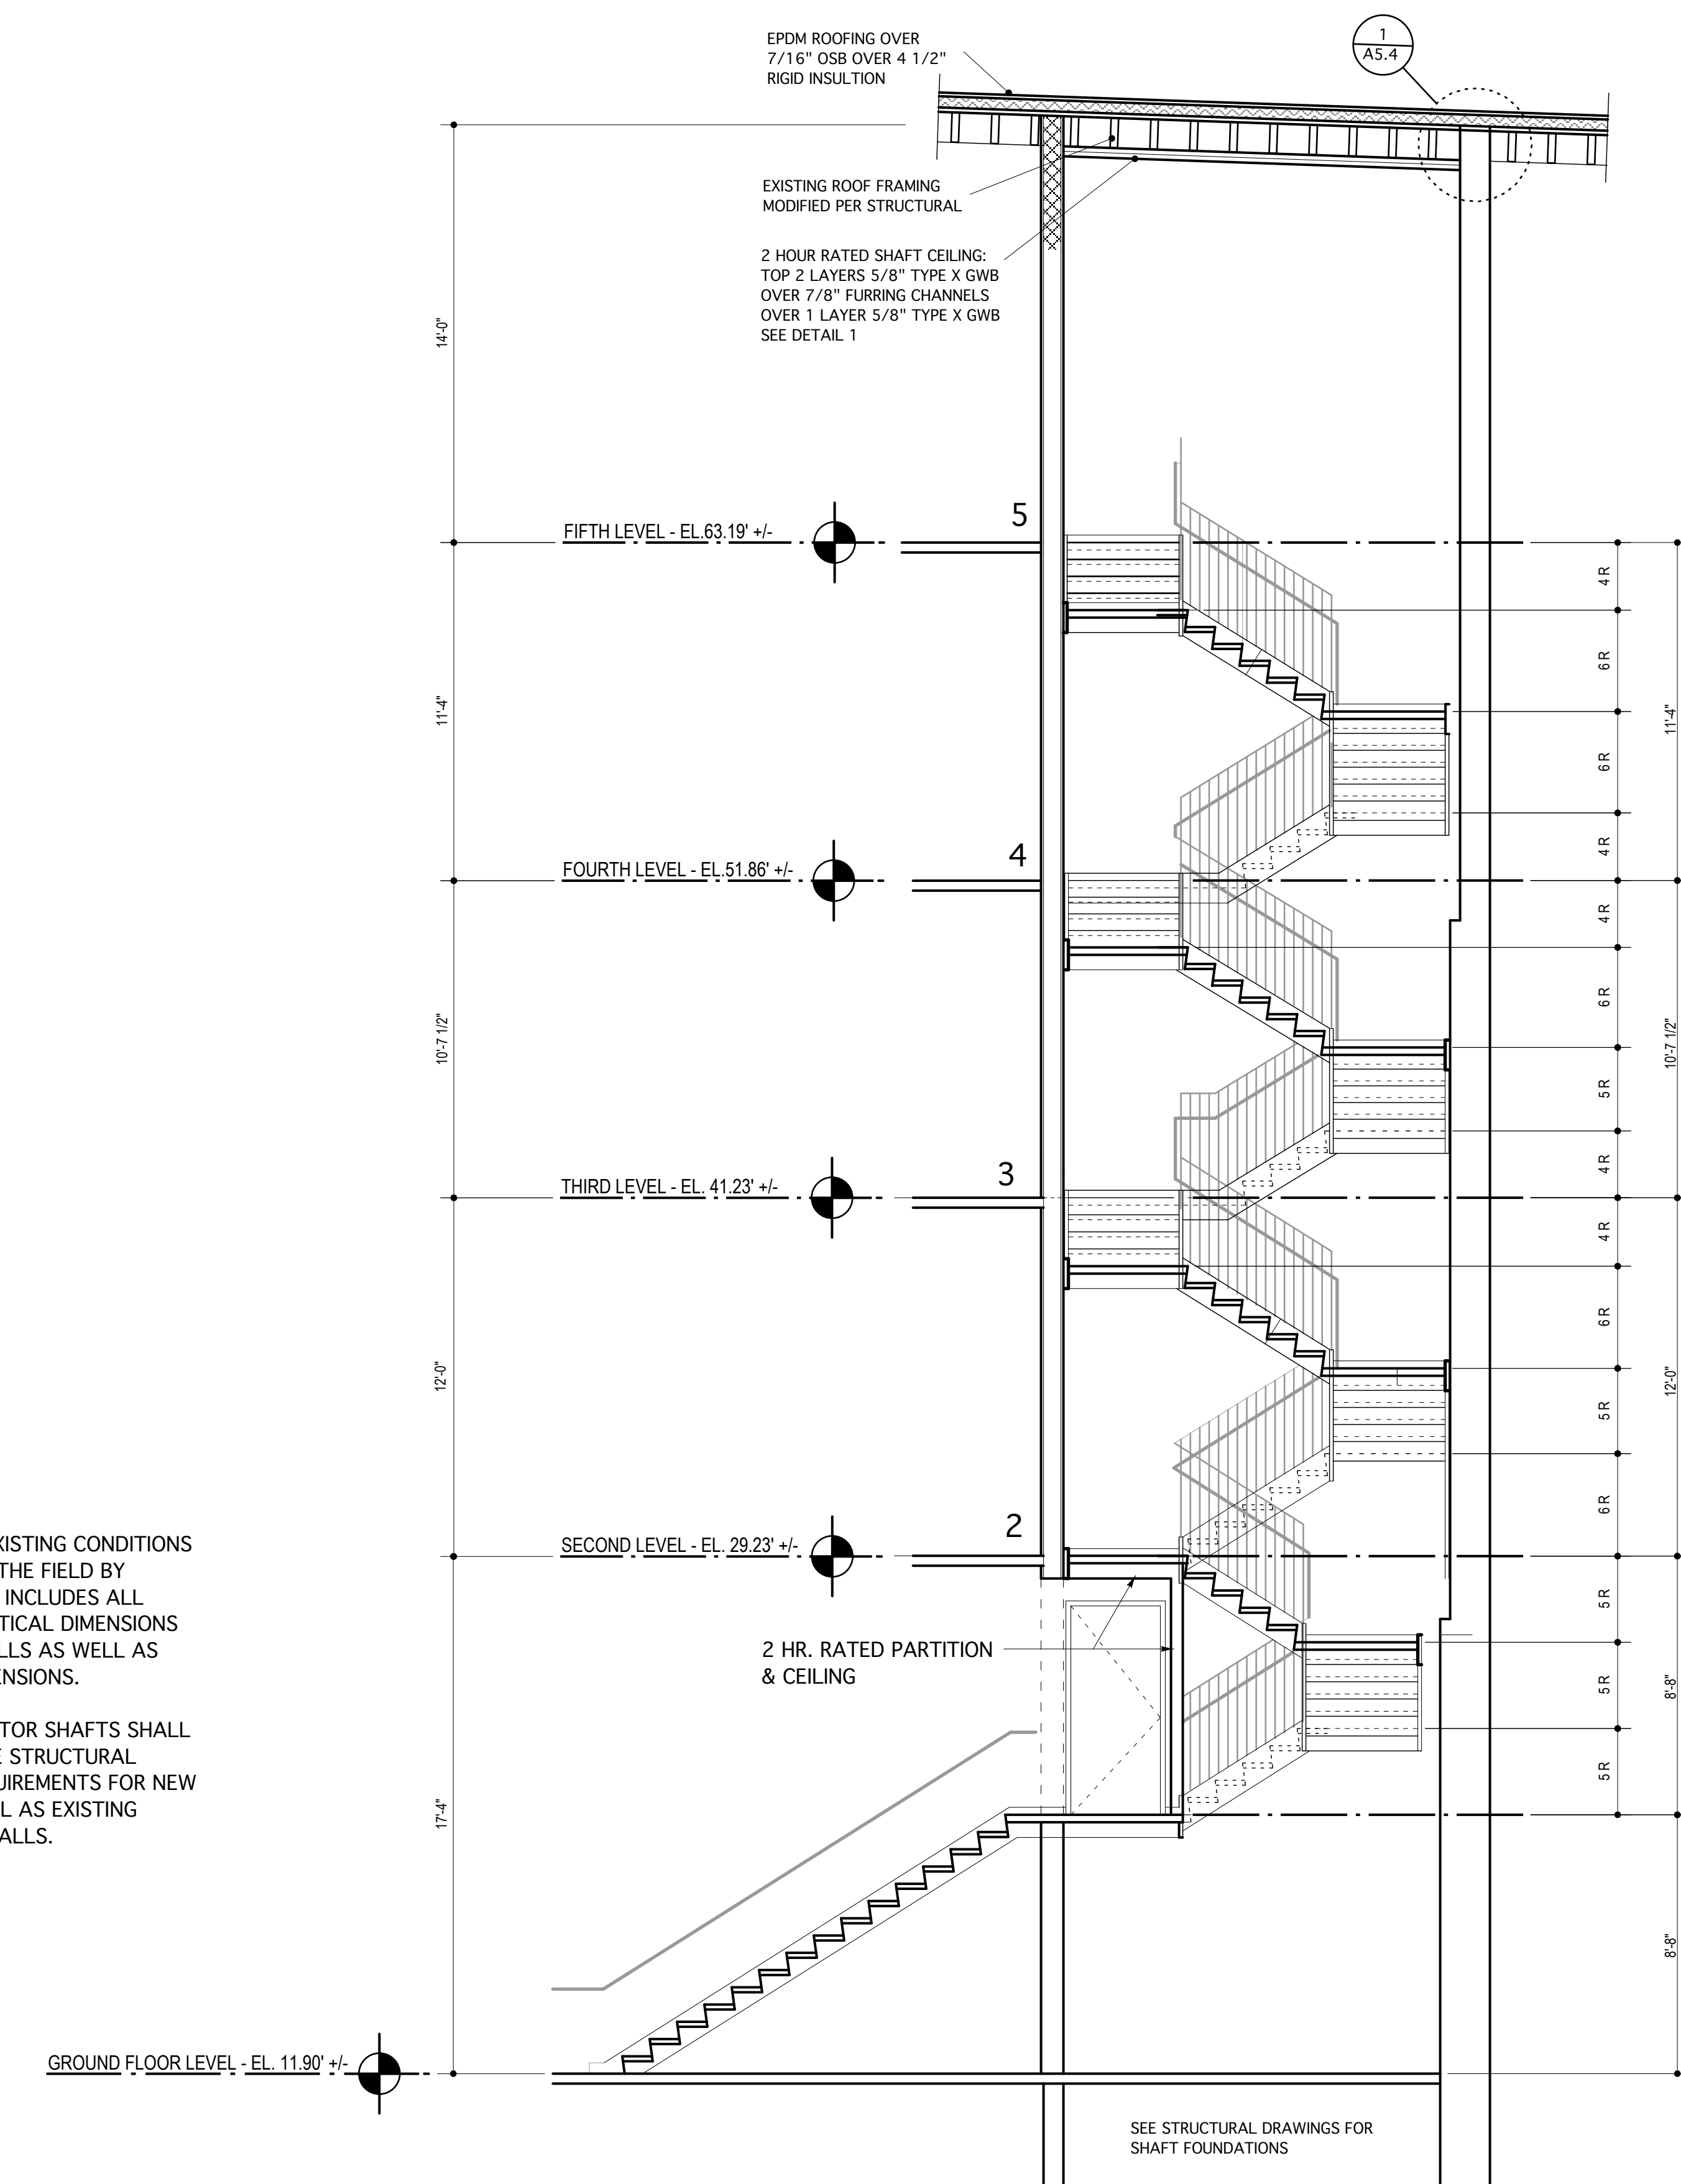

**6** STAIR 2 - SECTION  
1/4" = 1'-0"

PERMIT SET - NOT FOR CONSTRUCTION

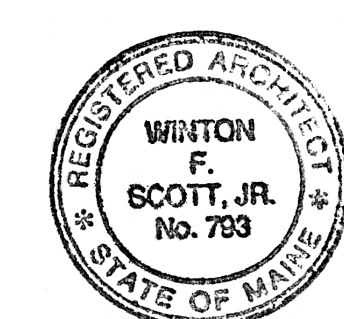

**Blais Civil Engineers, PA**  
780 Broadway  
South Portland, ME 04106  
T. 207.767.7300  
sblaise@blaisece.com

**Bartlett Design**  
942 Washington Street  
Bath, ME 04530  
T. 207.443.5447 F. 207.443.5560  
bartdes@blazenet.net

**Mechanical Systems Engineers**  
Royal River Center, Unit #10  
10 Forest Falls Drive, Yarmouth, ME 04096  
T. 207.846.1441 F. 207.846.1443

**Carroll Associates Landscape Architects**  
217 Commercial Street, Suite 200  
Portland, ME 04101  
T. 207.772.1552 F. 207.0712

**Becker Structural Engineers, Inc.**  
75 York Street, Portland, ME 04101  
T. 207.879.1838 F. 207.879.1822  
www.beckerstructural.com

**Winton Scott Architects, PA**  
5 Milk Street, Portland, ME 04101  
207.774.4811 www.wintonscott.com

REV #	DATE	DESCRIPTION

Renovations To:  
**CUMBERLAND COLD STORAGE BUILDING**  
Merrill's Wharf, Portland, Maine

STAIR 2  
PLANS / SECTIONS

**A5.2**