




18 IT ROOM 438  
1/4" = 1'-0"

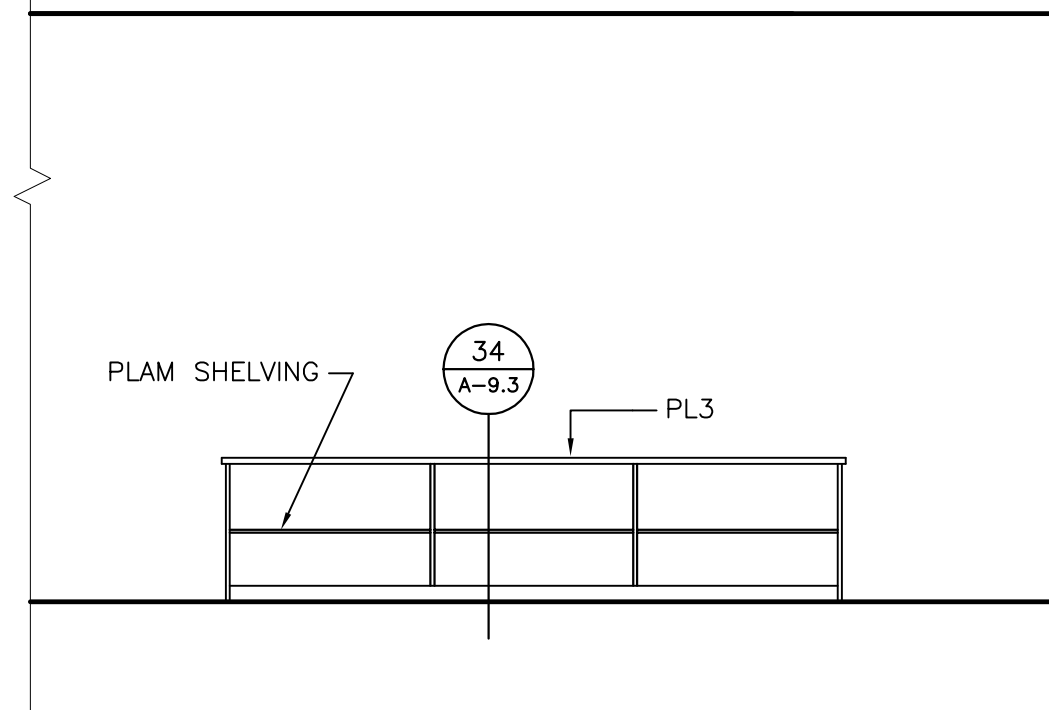


19 OPEN OFFICE 485  
1/4" = 1'-0"

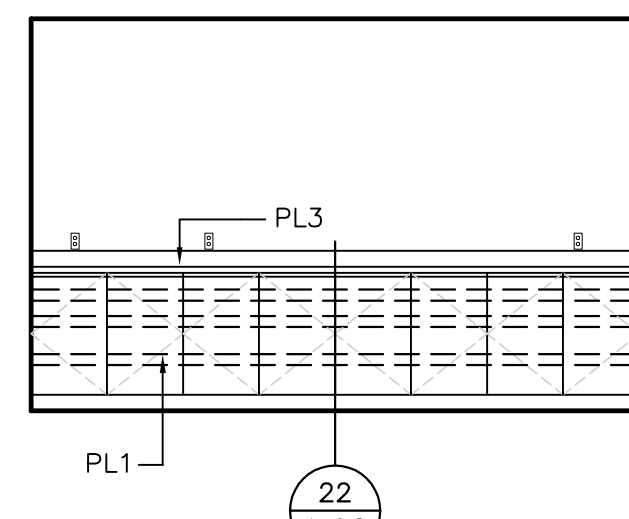


20 COPY 467  
1/4" = 1'-0"

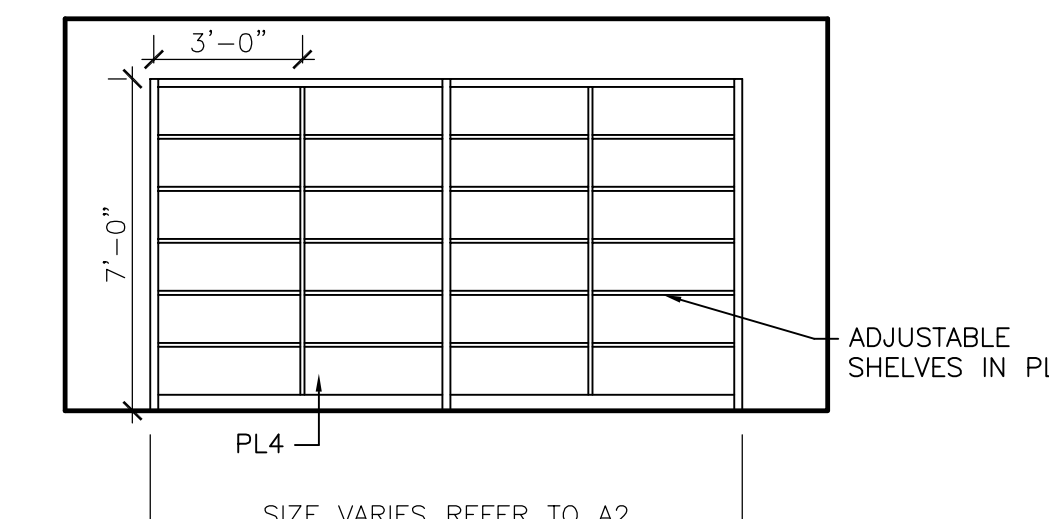


21 TYPICAL WAR ROOM BOOKSHELVES  
1/4" = 1'-0"

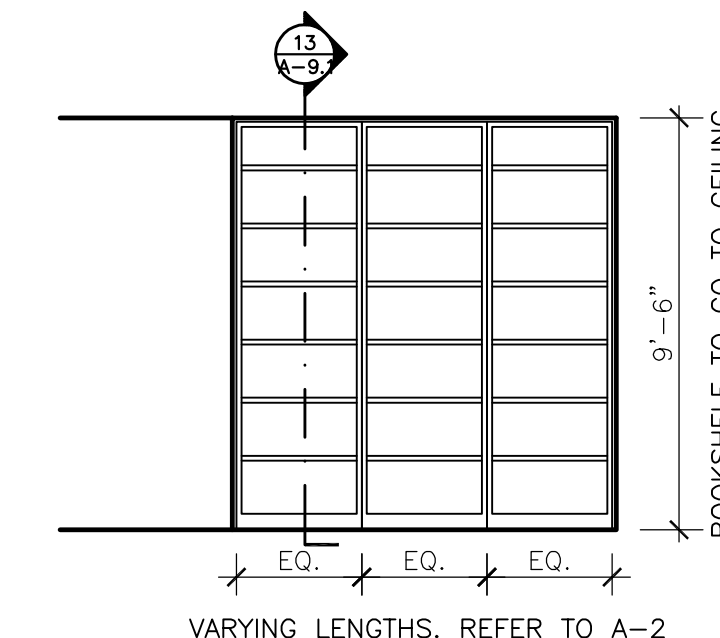


22 TYPICAL CONFERENCE CENTER BOOKSHELVES  
1/4" = 1'-0"

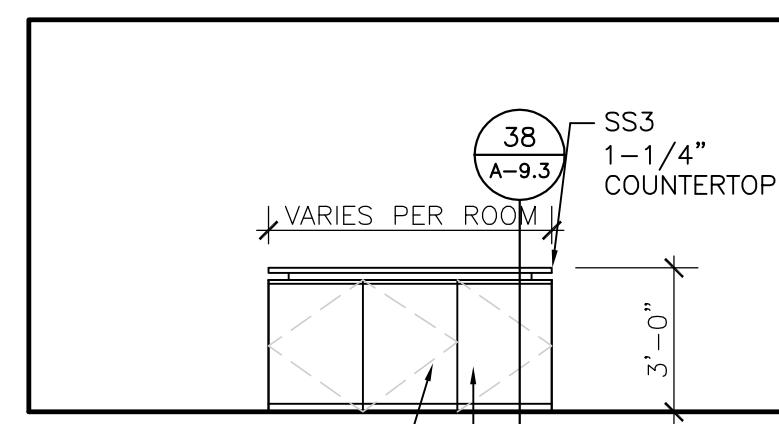


23 TYPICAL CONFERENCE ROOM SMALL CREDEZZA  
1/4" = 1'-0"

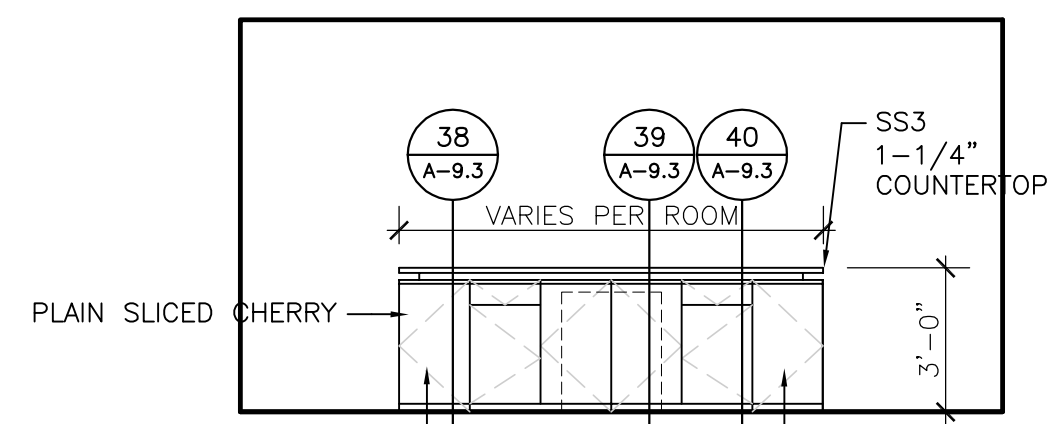


24 TYPICAL CONFERENCE ROOM LARGE CREDEZZA  
1/4" = 1'-0"

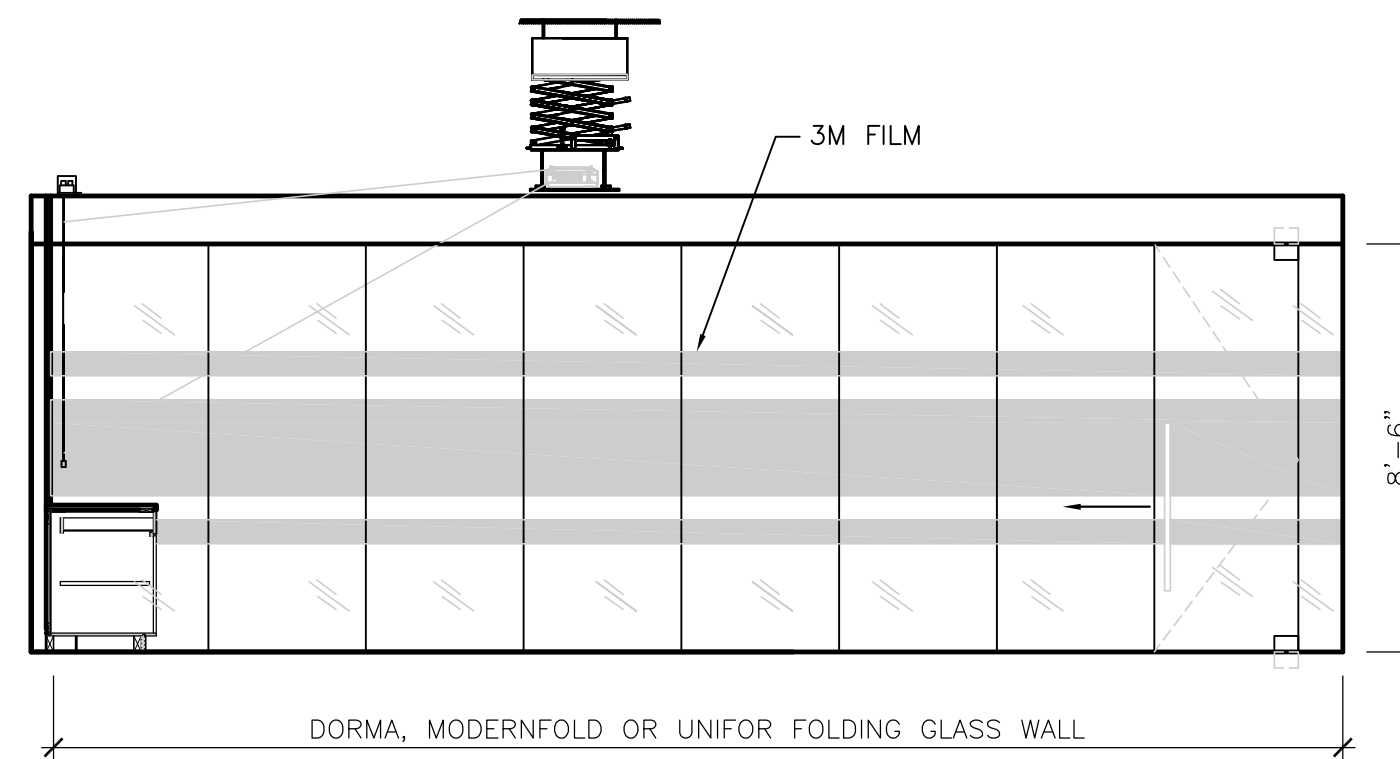


25 BOARD ROOM #506  
1/4" = 1'-0"

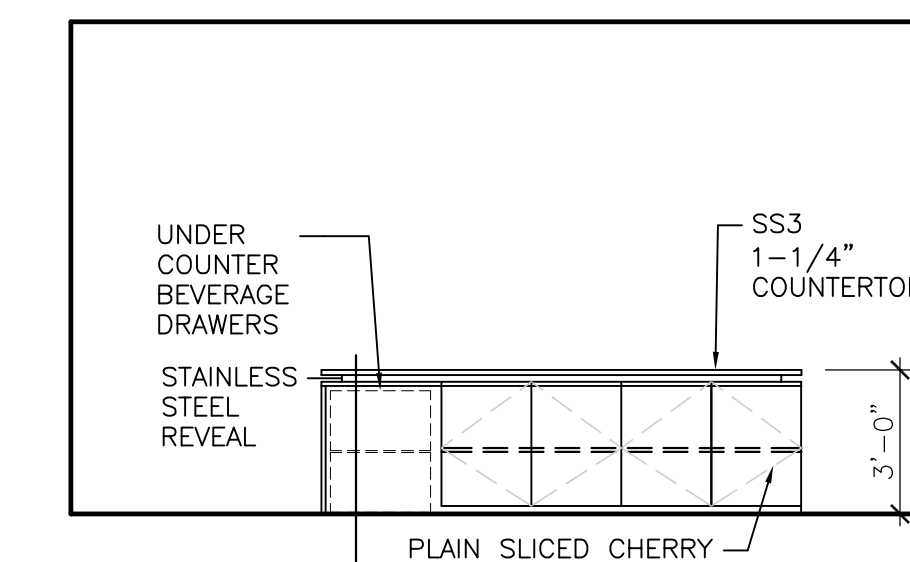


26 CONFERENCE CENTER ISLAND  
1/4" = 1'-0"

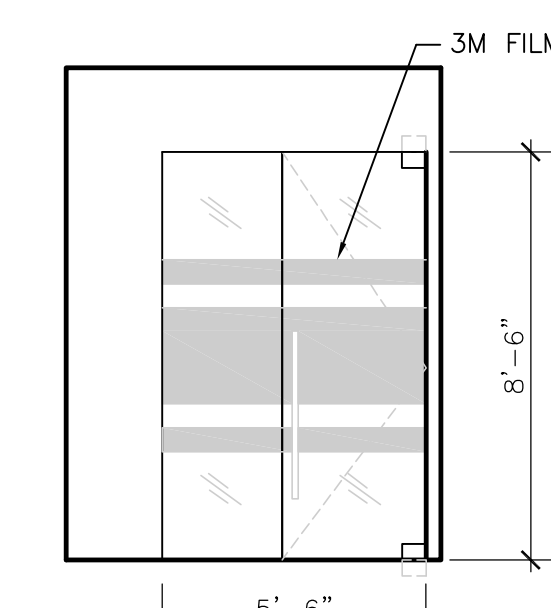


27 PHONE ROOM 535  
1/4" = 1'-0"

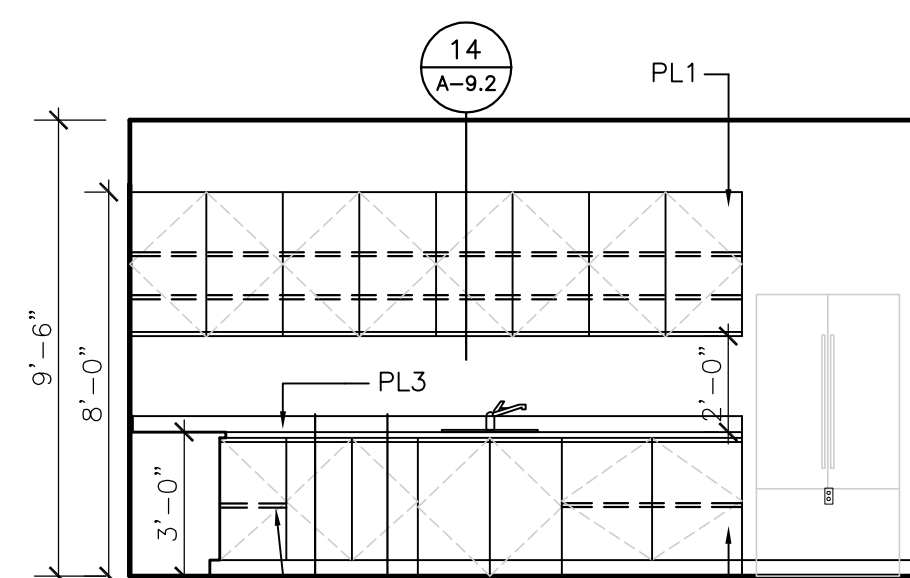


28 SERVERY 513  
1/4" = 1'-0"

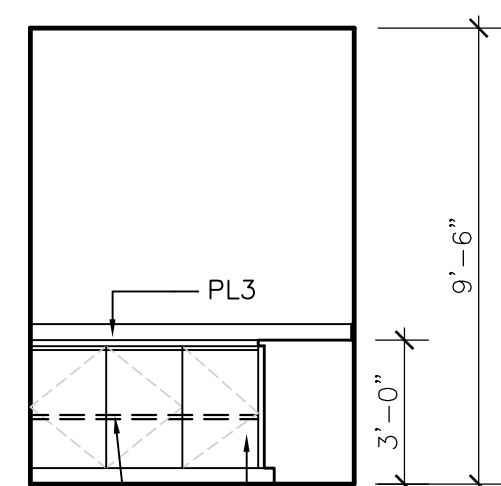


29 SERVERY 513  
1/4" = 1'-0"

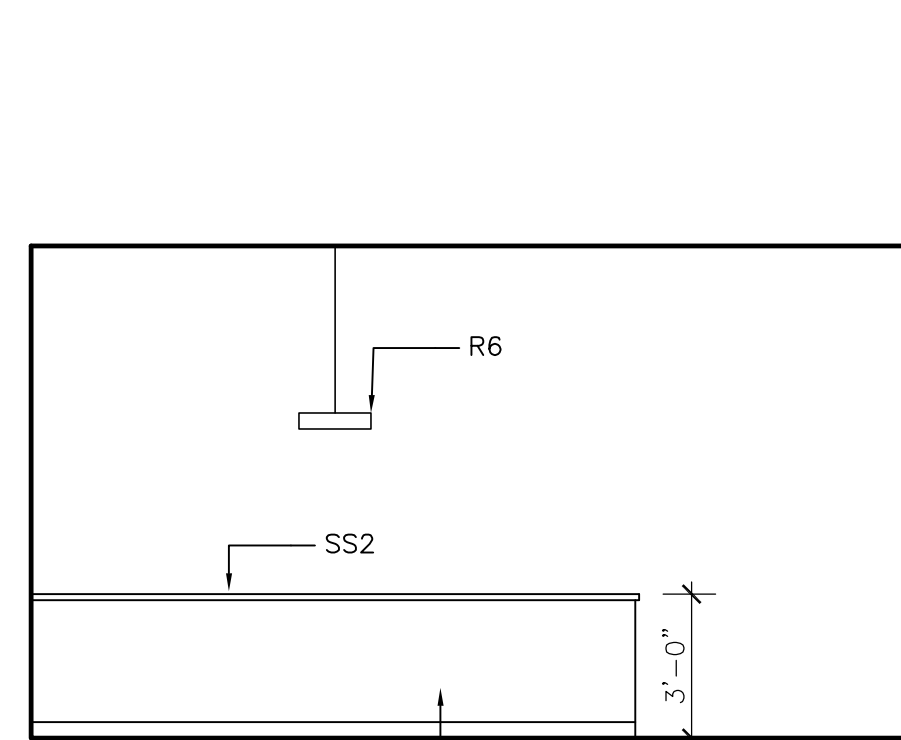


28 LOUNGE 545  
1/4" = 1'-0"

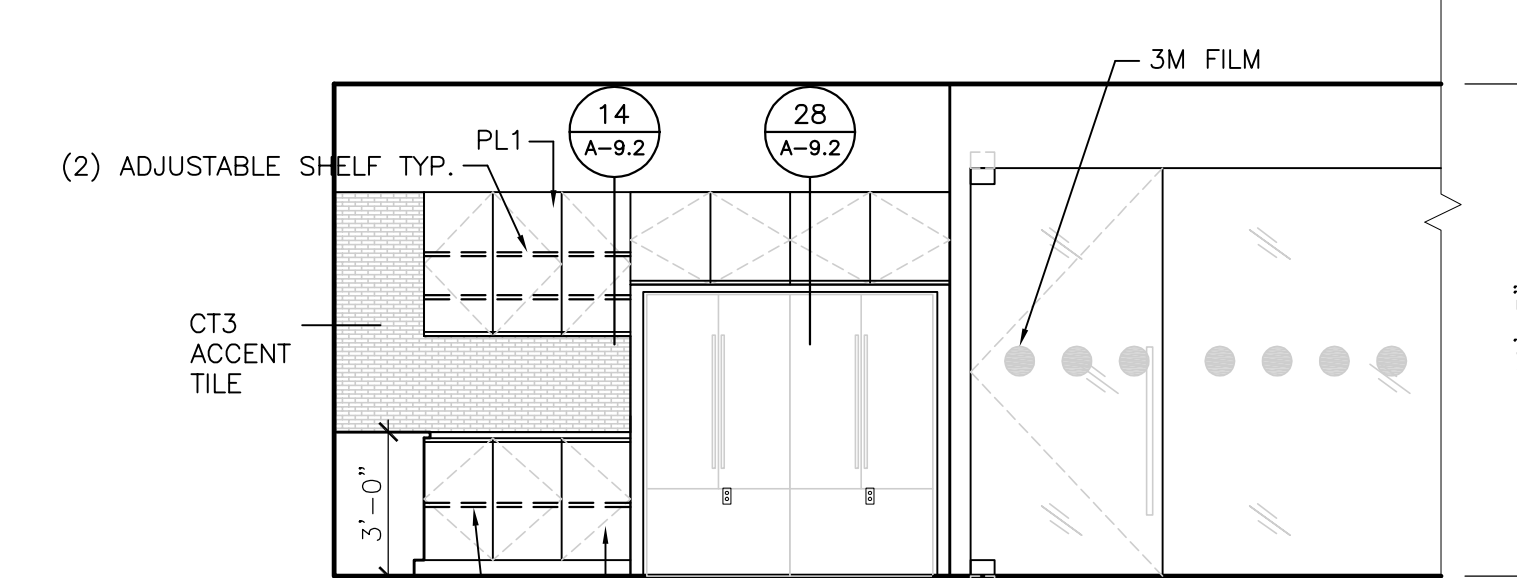


29 LOUNGE 545  
1/4" = 1'-0"

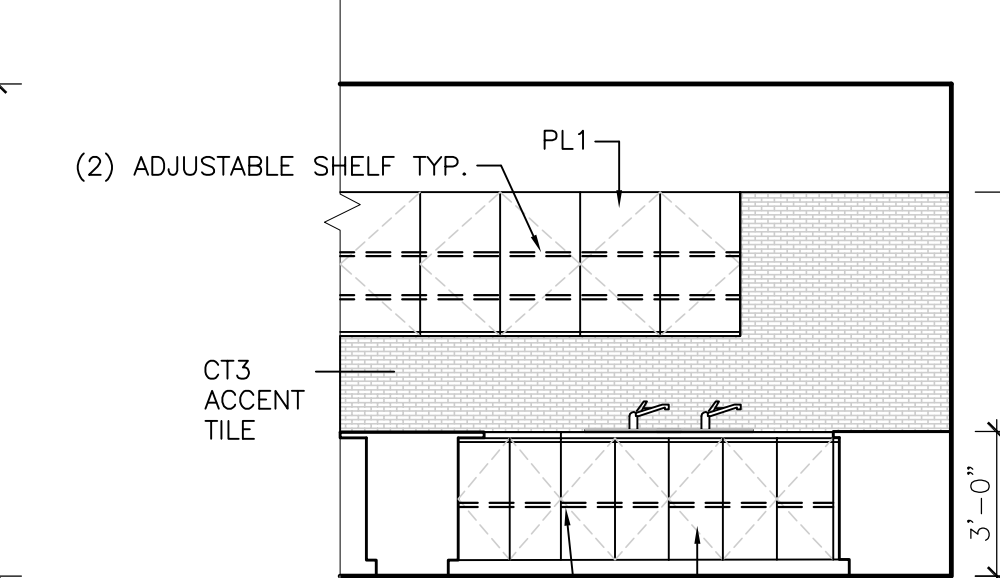


30 LOUNGE 545  
1/4" = 1'-0"

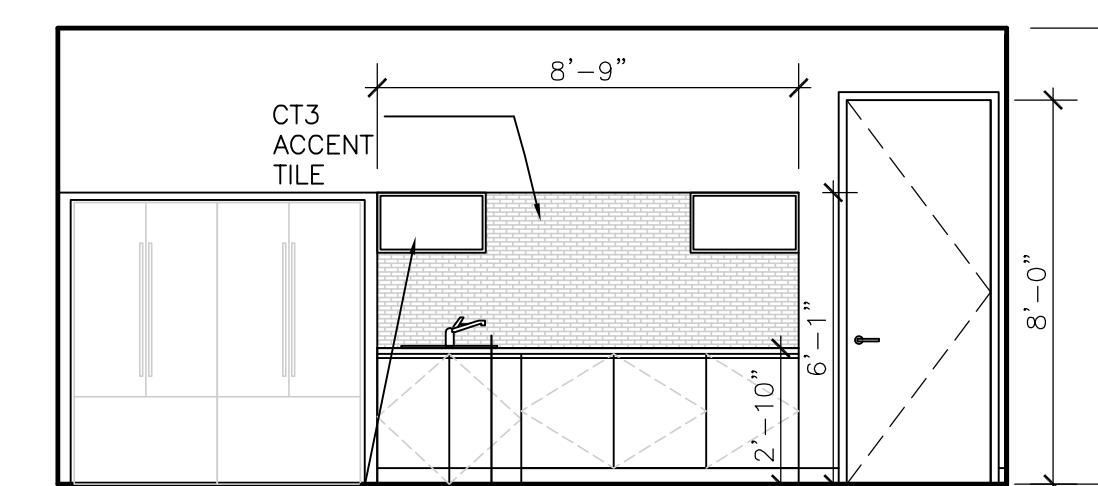


31 LOUNGE 545  
1/4" = 1'-0"

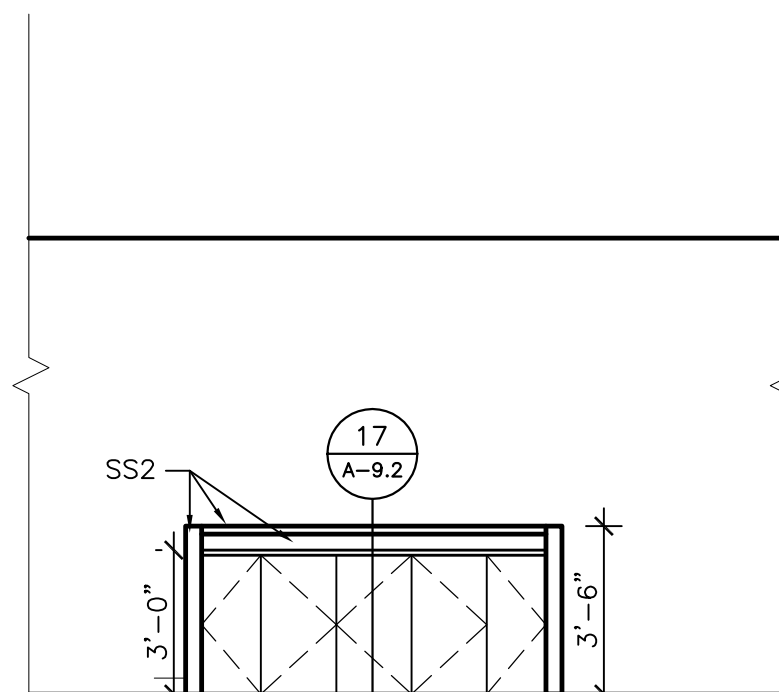


32 ISLAND LOUNGE 545  
1/4" = 1'-0"

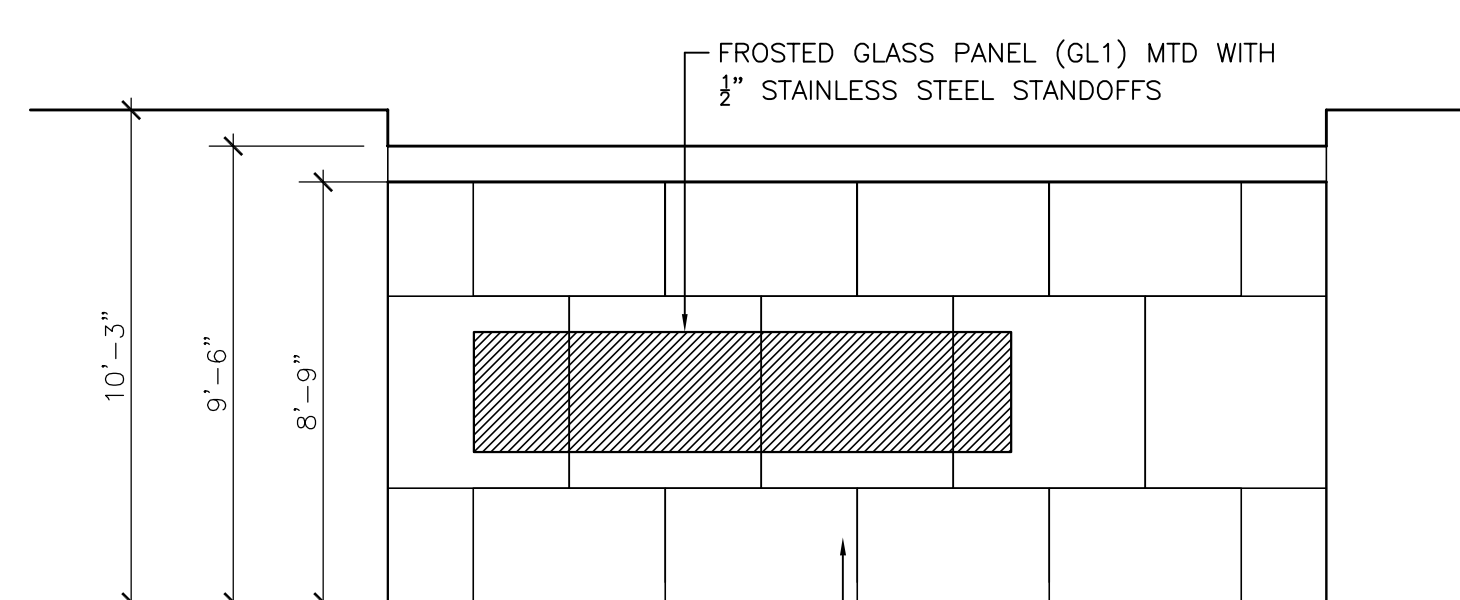

33 FLOOR 5 ELEVATOR LOBBY  
1/4" = 1'-0"

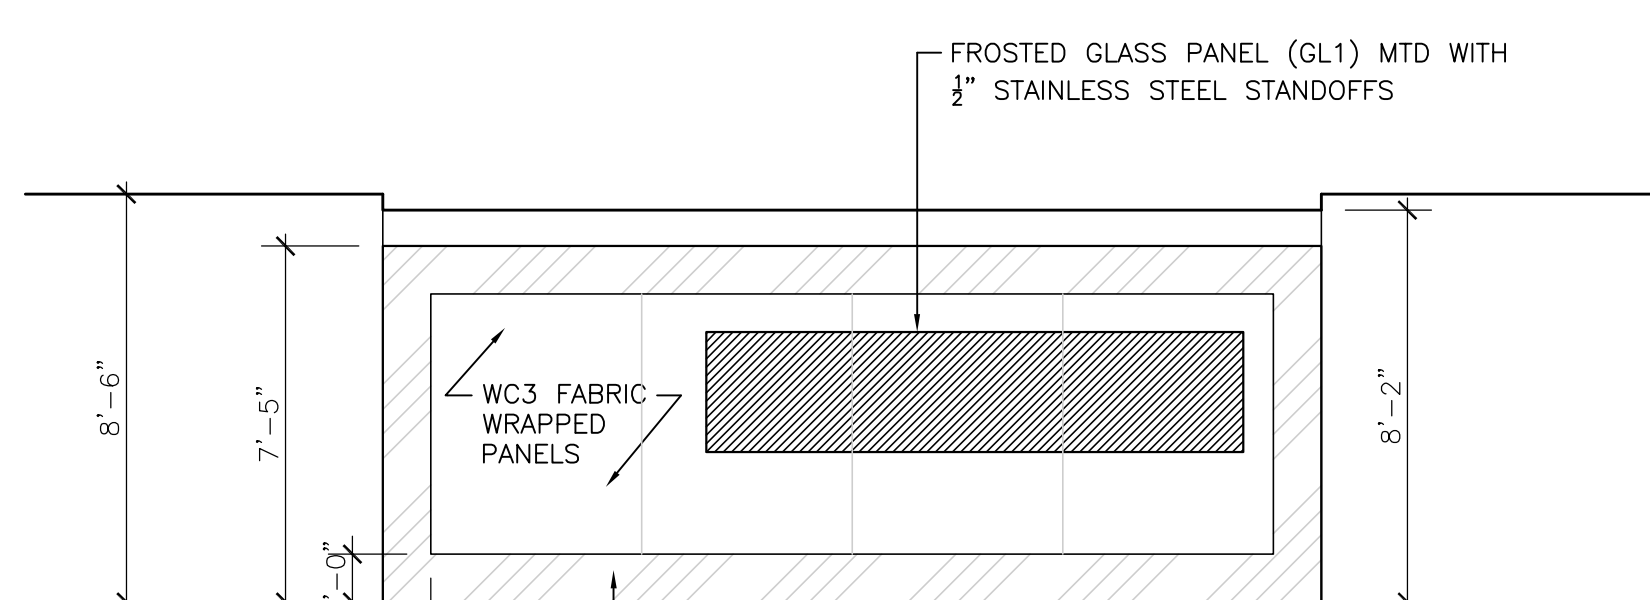

34 FLOOR 2,3,4 ELEVATOR LOBBY  
1/4" = 1'-0"

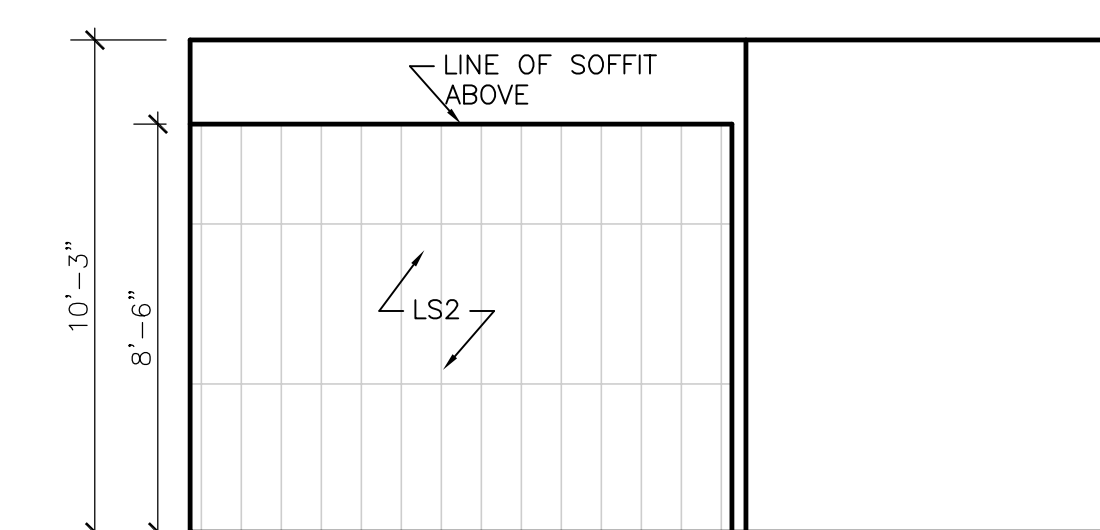

35 RECEPTION 502  
1/4" = 1'-0"

NO.	DATE	REVISION