
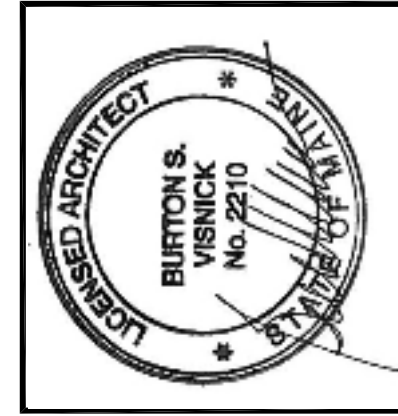


5TH FLOOR

4TH FLOOR

3RD FLOOR

2ND FLOOR

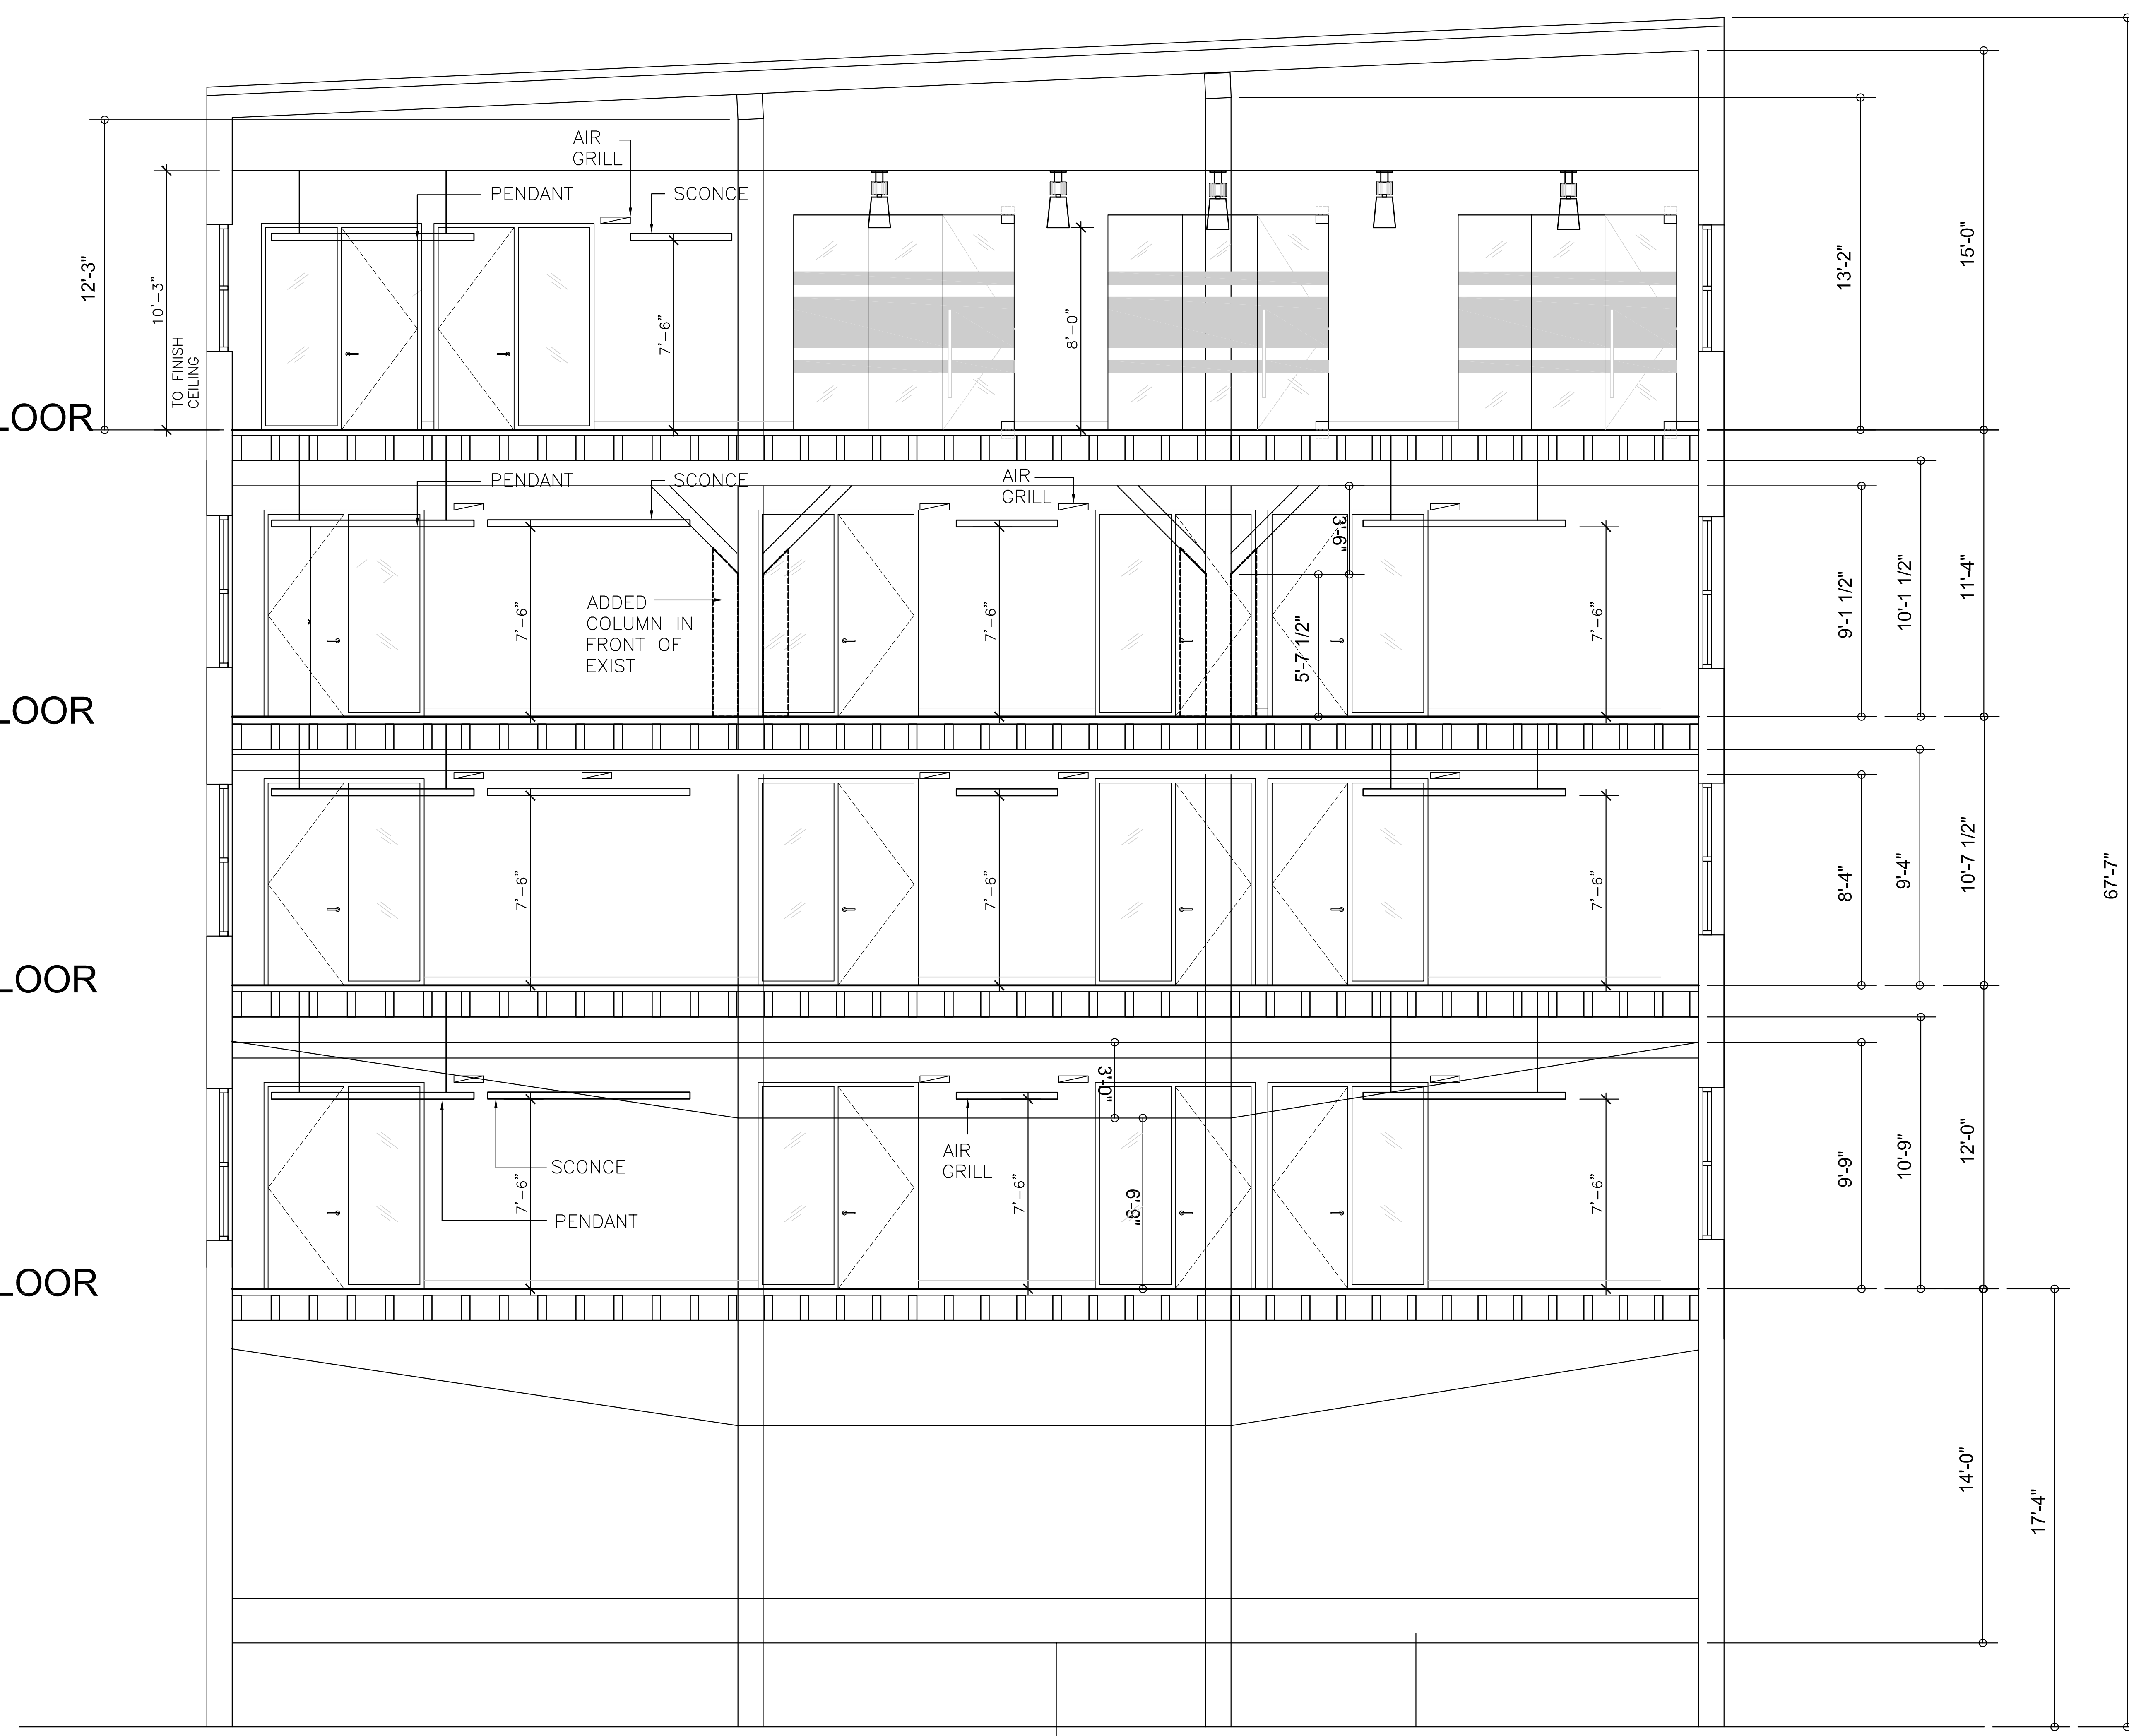

PROJECT  
**PIERCE ATWOOD**  
 WATERFRONT  
 PORTLAND, MAINE

NO.	DATE	REVISION

TITLE  
**BUILDING SECTION  
 SHOWING FIXTURE HEIGHTS**

SCALE AS NOTED DATE 09.23.10 PROJECT NO. 2010.053 DRAWN DRW/CHK

DRAWING NO.  
**A-11**