


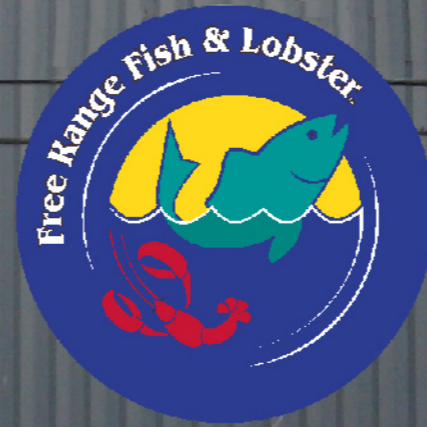

Bld. Lenth
80'



9'

28'

12'