


Total Future Educational Area = 866
Occupant Load at 20 sf Net per person = 44

Total Net SF this Area = 834 NSF
Occupant Load at 20 sf net per person = 46

LEGEND

- Smoke Partition
- One Hour Rated Wall
- New Walls
- Existing Walls
- Future Areas not in current scope of work
- EXIT SIGNS
- EMERGENCY LIGHTS
- EXIT/EMERGENCY COMBINATION LIGHTS

1 Second Floor Plan
SCALE: 1/4"=1'-0"

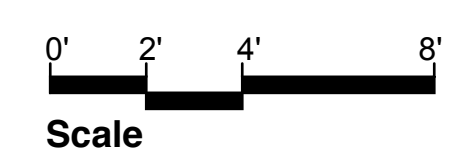

Copyright 2012 Richard I Renner Architects

RRRA
Richard Renner | Architects
Portland, ME 207.773.9699
Sherborn, MA 508.651.2385

Baxter Academy
54 York Street
Portland, Maine

Existing Second Floor Plan
With Proposed Changes

Drawn by: RRA
File Name: Project No. 2012-10-00
Scale: 1/4"=1'-0" Date: 12-10-2012
Revised: 04-09-2013
04-29-2013

Baxter Academy
A1.2