







New Steps

Student Center Ramp Elevation

SCALE: 3/4" = 1'-0"

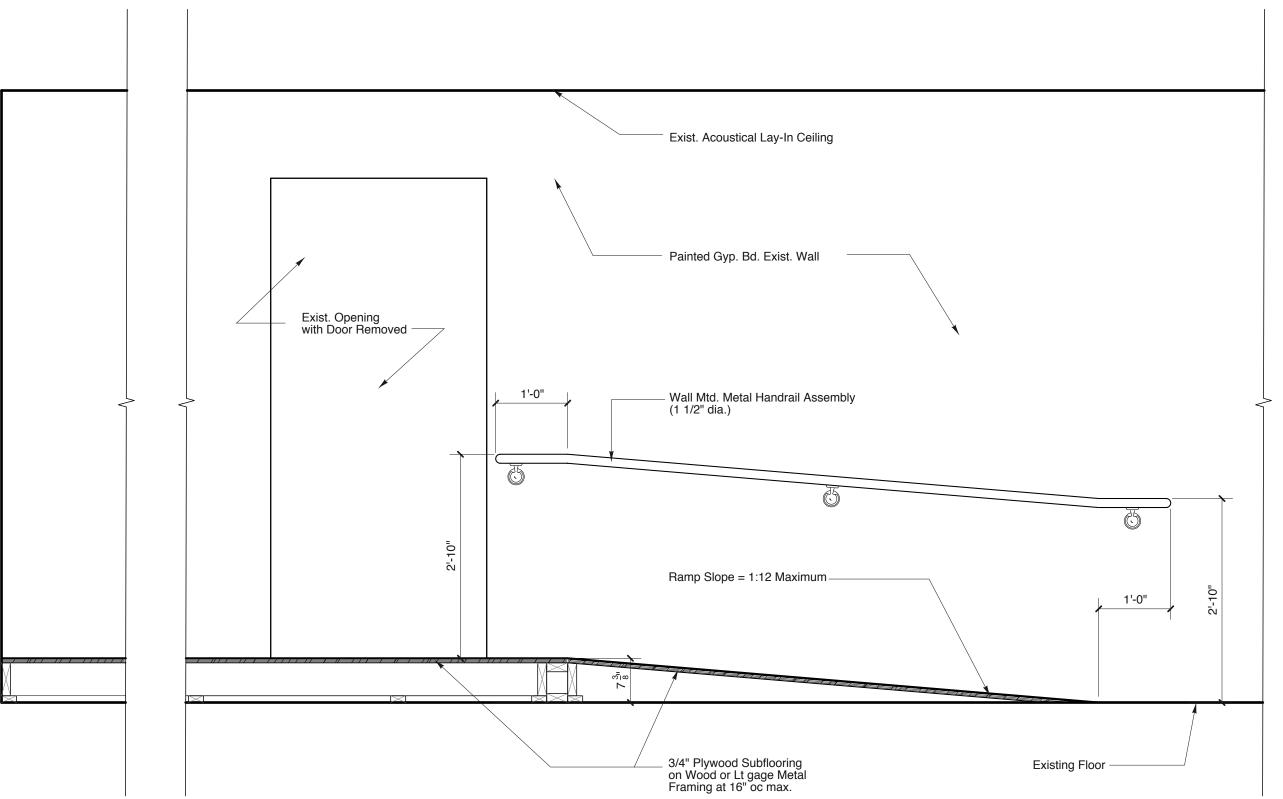

Student Center Ramp Section

SCALE: 3/4" = 1'-0"

Ramp and Platform Details

Drawn by: RRA File Name:

Scale: As Noted Project No. 2012-10.00

Baxter Academy 54 York Street

RICHARD K. RENNER

No. 1056

Baxter Academy
A1.4