









General Notes

WARNING: This document contains sensitive security information and intellectual property that is the work, product and property of Surveillance Specialties, Ltd. and intended for use only as part of a working relationship with our customer. If the confidentiality of this document and the information it contains cannot be assured, please discontinue use and notify Surveillance Specialties, Ltd. immediately.

1.EXIT SIGN LOCATIONS ARE SHOWN ON THIS DRAWING AS A GENERAL RECOMMENDATION ONLY. CLIENT IS RESPONSIBLE TO COMPLY WITH ALL BUILDING CODES WHEN PROVIDING AND INSTALLING EXIT SIGNS.

LEGEND

-  PULL STATION
-  HORN WITH STROBE, CEILING
-  STROBE, CEILING
-  SMOKE DETECTOR
-  SPRINKLER FLOW SWITCH
-  SPRINKLER TAMPER
-  CITY BOX
-  FIRE ALARM PANEL
- 110** CANDELA RATING

**PROPOSAL**  
NOT TO BE USED  
FOR CONSTRUCTION

© 2012 Surveillance Specialties. All rights reserved. This drawing may not be reproduced, displayed, modified or distributed without the express prior written permission of the copyright holder.

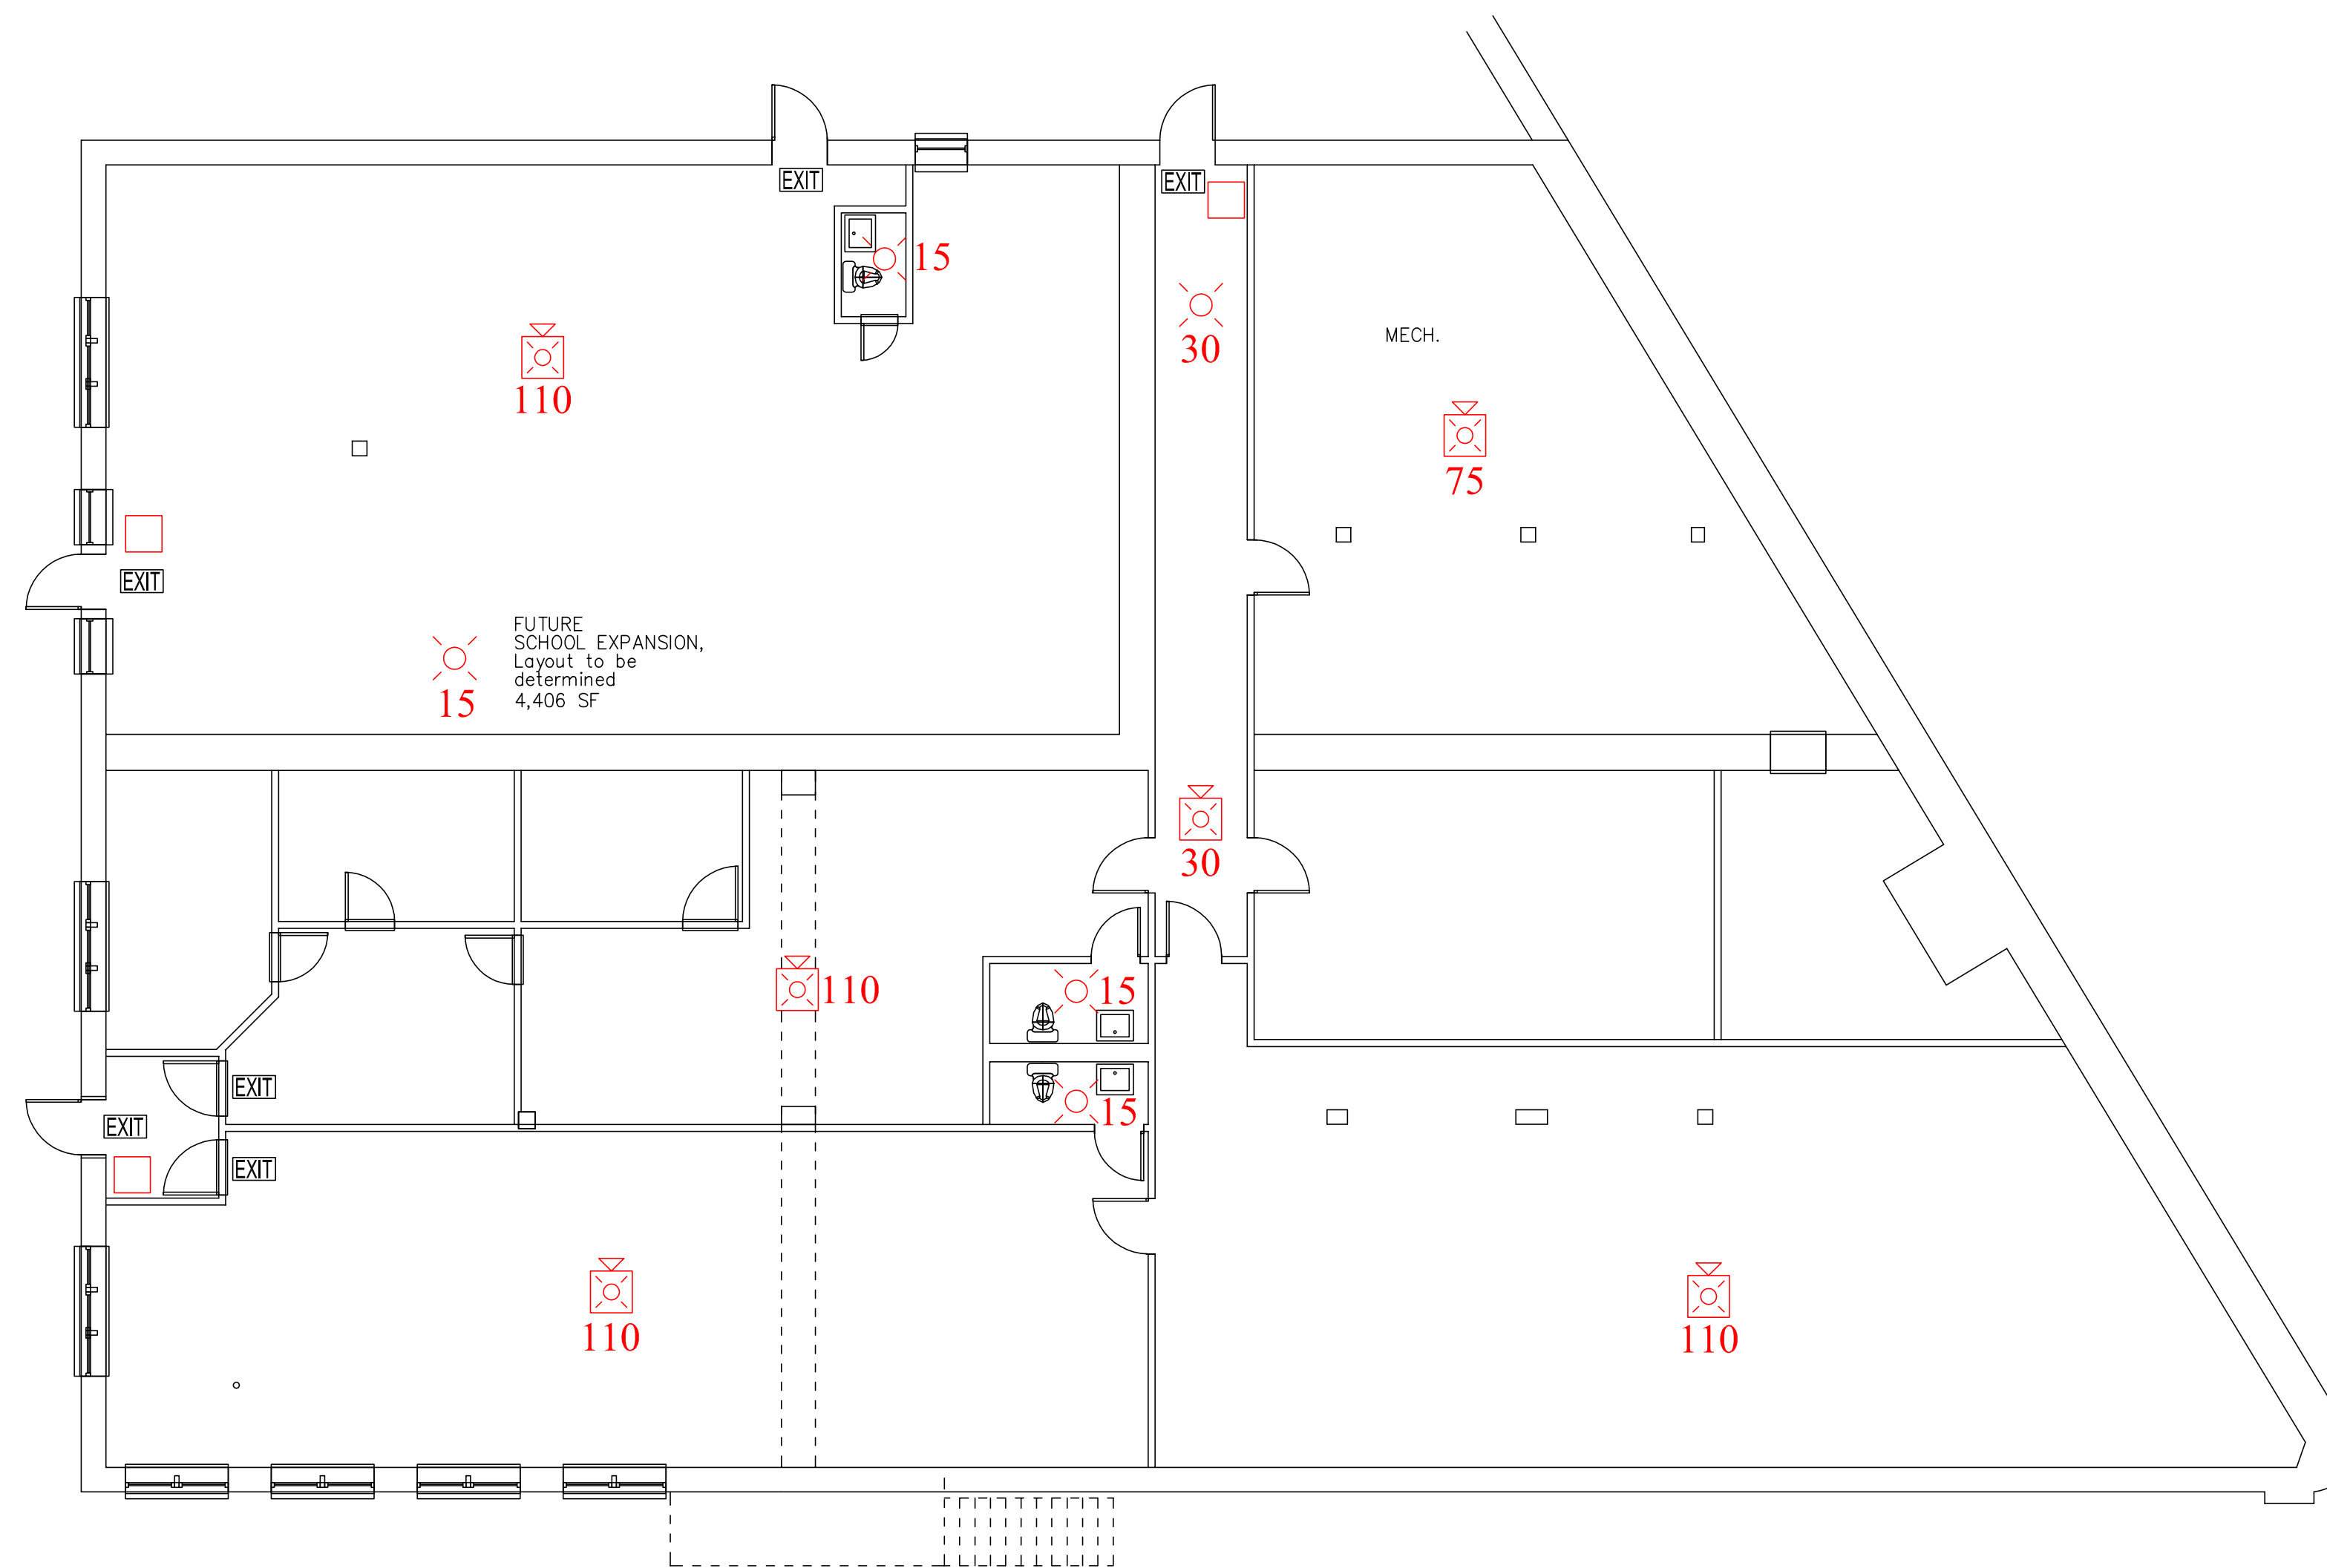


Wilmington, MA Office      Portland, ME Office  
 600 Research Drive      4 Thomas Drive  
 Wilmington, MA 01887      Westbrook, ME 04092  
 Toll Free: 800-254-2616      Toll Free: 888-826-8567  
 Fax: 978-688-9119      Fax: 207-628-0044  
 In State: 978-688-4444      In State: 207-628-0022





Client Name and Address  
**BAXTER ACADEMY**  
**54 YORK STREET**  
**PORTLAND, MAINE**

Drawing Title  
**FIRE PROTECTION**  
**SYSTEM PROPOSAL-**  
**LOWER LEVEL**

	Name	Date
Drawn By	RAB	10/11/12
Scale	NONE	
SURV Proposal No.		
SURV Drawing No. <b>BAXTERACAD-BASE</b>		



SECURITY DEVICE COLOR KEY

-  EXISTING HARDWARE-CONNECT TO ACP OR HEAD END
-  EXISTING HARDWARE, REPLACE WITH NEW
-  EXISTING EQUIPMENT-REMOVE
-  NON EXISTENT HARDWARE-INSTALL NEW & CONNECT TO ACP OR HEAD END

