

Proposed Location of Signage



Black lines indicate approximate location of proposed signage-centered between windows



Existing Signage
Approx. 8.5' H x 16' L

GULE OF MAINE RESEARCH INSTITUTE
SCIENCE · EDUCATION · COMMUNITY

350

Existing Signage


GULF OF MAINE RESEARCH INSTITUTE
SCIENCE. EDUCATION. COMMUNITY.



350

Architectural Sketches



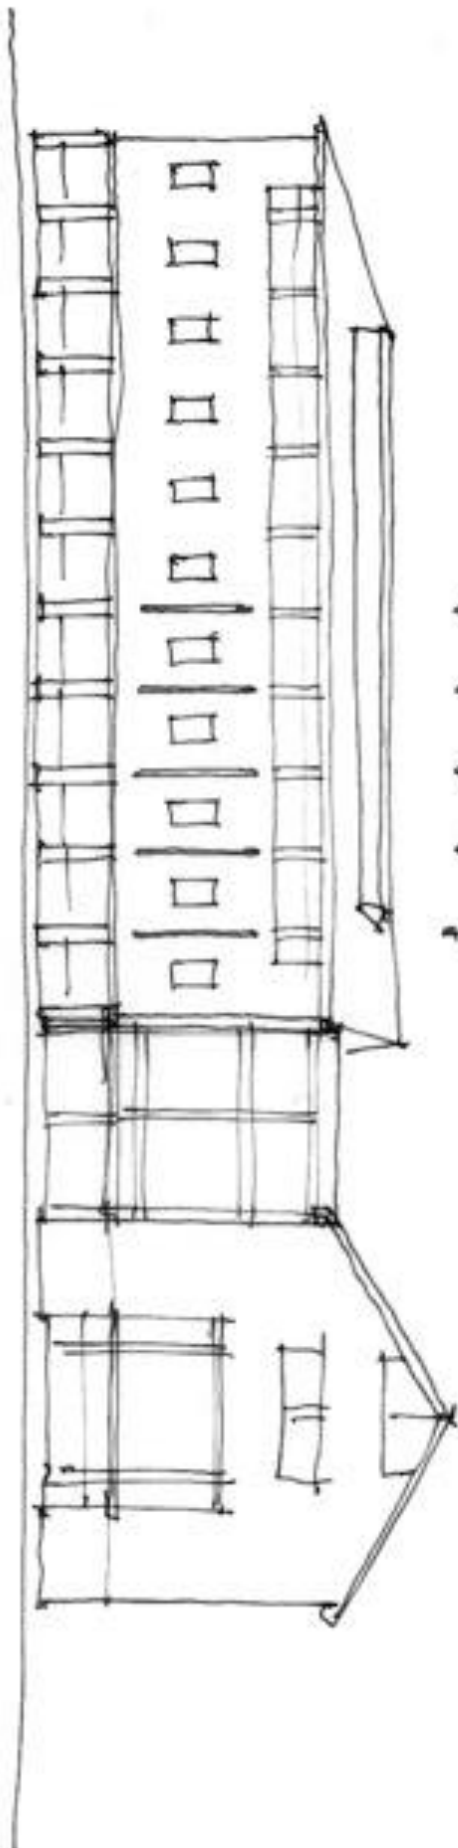

5 or 6,
Equally Spaced,
bunched @ 1 end

