


- NOTES:**
- SEE SHEET M-001 FOR LEGEND AND ABBREVIATIONS.
 - EL. +100'-0" = 12.74' NGVD.
 - ALL PIPING INSTALLED BELOW FIRST FLOOR WILL BE HUNG FROM SLAB ABOVE.

- KEYED NOTES:**
- INSTALL SANITARY PIPING IN CABINET TO PERMIT FUTURE INSTALLATION OF NEUTRALIZATION. SEE DETAIL A9/PL501.
 - 4" SAN FROM FLOOR DRAINS. - SEE RISER DIAGRAM FOR CLARIFICATION.
 - 2" SD TO END 18" ABOVE GRADE.
 - FUTURE SANITARY DRAIN/VENT. INSTALL IN WALL AS INDICATED.

0	ISSUED FOR CONSTRUCTION	10-23-03
REV.	DESCRIPTION	DATE

ISSUED FOR CONSTRUCTION
10-23-03

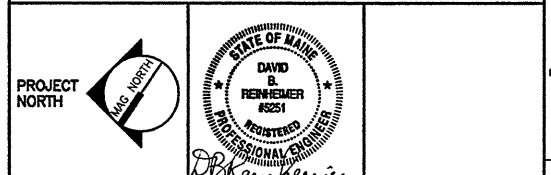

SM RT ARCHITECTURE ENGINEERING PLANNING
SMRT
144 Fore Street P.O. Box 618
Portland, Maine 04104
tel. (207) 772-3846
fax. (207) 772-1070

THE GULF OF MAINE RESEARCH INSTITUTE
PORTLAND, MAINE

FIRST FLOOR DWV PIPING PLAN

SHEET TITLE:	FIRST FLOOR DWV PIPING PLAN
SCALE:	1/8" = 1'-0"
DATE:	10-23-03
PROJECT MANAGER:	DRL
GRAPHIC SCALE:	0' 1'
JOB CAP/DRAWN:	SDL/BGG
A/E OF RECORD:	DBR
SHEET No.:	PL101
SMRT CAD FILE:	PL101-03034
PROJECT No.:	03034

A1 FLOOR PLAN

1/8" = 1'-0"