


- NOTES:**
- SEE SHEET E-001 FOR LEGEND AND GENERAL NOTES.
 - PROVIDE 120V CIRCUIT LP4A-2 TO ALL VAV BOXES ON THIS FLOOR. REFER TO MECHANICAL PLANS FOR VAV BOX LOCATIONS.
 - PROVIDE (2) SPARE 3/4" FUTURE CONDUITS BETWEEN ELECTRICAL ROOM 103 AND MULTI-MEDIA SEAWATER ROOM 115. PROVIDE (1) SPARE 1" CONDUIT BETWEEN MULTI-MEDIA SEAWATER ROOM 115 AND EACH OF THE FOLLOWING:
 SHARED TANKS ROOM 126
 SHARED TANKS ROOM 127
 MECHANICAL ROOM 404, COLUMN B/6
 UNDER STAIR 124 FOR FUTURE FISH TANK. COORDINATE FISH TANK LOCATION WITH OWNER.
 - FOR LOCATION OF MDP, HP1A, LP1A & LP1B SEE EP401 & FOR LOCATION OF LP4A, SEE EP104.

- KEYED NOTES:**
- JUNCTION BOX FOR CONNECTION TO HAND DRYER. 2#10 & #10 GND. COORDINATE EXACT LOCATION WITH ARCHITECT.
 - PROVIDE JUNCTION BOX ABOVE ACCESSIBLE CEILING FOR CONNECTION TO DOOR & WINDOW CONTROL BOX.
 - PROVIDE MULTI-OUTLET ASSEMBLY WITH (12) DUPLEX OUTLETS AND 2 DATA JACKS UNDER COUNTER.
 - PROVIDE BELOW COUNTER
 - PROVIDE (1) SPARE 1" UNDERSLAB CONDUIT BETWEEN PANEL LP1D IN ELECTRICAL ROOM 103 AND SCHOOLING TANK.

0	ISSUED FOR CONSTRUCTION	10-23-03
REV.	DESCRIPTION	DATE

ISSUED FOR CONSTRUCTION
10-23-03

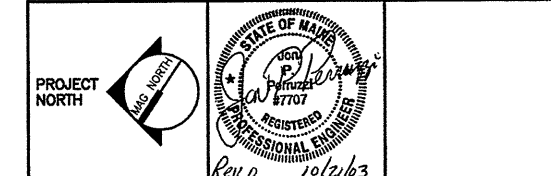

SMRT
 ARCHITECTURE ENGINEERING PLANNING
 144 Fore Street P.O. Box 618
 Portland, Maine 04106
 tel. (207) 772-3846
 fax. (207) 772-1070

THE GULF OF MAINE RESEARCH INSTITUTE
 PORTLAND, MAINE

FIRST FLOOR POWER PLAN

SHEET TITLE:	FIRST FLOOR POWER PLAN	
SCALE:	1/8" = 1'-0"	DATE: 10-23-03
PROJECT MANAGER:	DRL	GRAPHIC SCALE: 0" = 1'
JOB CAP/DRAWN:	SDL/LAM/JAC	
A/E OF RECORD:	JPP	SHEET No.
SMRT CAD FILE:	EP101-03034	EP101
PROJECT No.	03034	

A1 FIRST FLOOR PLAN

1/8" = 1'-0"