


**NOTES:**  
 1. SEE SHEET E-001 FOR LEGEND AND GENERAL NOTES.  
 2. FOR LOCATION OF HP1A AND HP1B SEE EL101.

**KEYED NOTES:**  
 ① THIS LIGHT FIXTURE IS CONTROLLED FROM SWITCHES ON FLOOR BELOW. SEE EL101 FOR LOCATIONS.  
 ② MOUNTED 8'-6" AFF  
 ③ MOUNT 7'-3" AFF

0	ISSUED FOR CONSTRUCTION	10-23-03
REV.	DESCRIPTION	DATE

**ISSUED FOR CONSTRUCTION**  
**10-23-03**

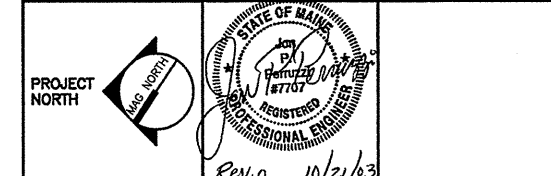

**SM RT**  
 ARCHITECTURE ENGINEERING PLANNING  
 144 Fore Street P.O. Box 618  
 Portland, Maine 04104  
 tel. (207) 772-3846  
 fax. (207) 772-1070

**THE GULF OF MAINE RESEARCH INSTITUTE**  
 PORTLAND, MAINE

**SECOND FLOOR LIGHTING PLAN**

SHEET TITLE:	SCALE: 1/8" = 1'-0"	DATE: 10-23-03
PROJECT MANAGER: DRL	GRAPHIC SCALE: 0" = 1'	
JOB CAP/DRAWN: SDL/LAM		
A/E OF RECORD: JPP	SHEET No.	
SMRT CAD FILE: EL102-03034		<b>EL102</b>
PROJECT No. 03034		

**A1 SECOND FLOOR PLAN**

1/8" = 1'-0"