

NOTES:


- SEE SHEET E-001 FOR LEGEND AND GENERAL NOTES.
- DOOR WITH KEY PAD ACCESS ARE FURNISHED WITH DOOR POSITION SWITCHES. PROVIDE WIRING FROM POSITION SWITCH TO ABOVE ACCESSIBLE CEILING.

KEYED NOTES:

- PROVIDE A 1" CONDUIT BETWEEN THE COMMUNICATION CHANNEL OF THE 2 CHANNEL RACEWAY SYSTEM TO ABOVE ACCESSIBLE CEILING. SEE EP101 FOR LOCATION OF MULTICHANNEL RACEWAY SYSTEM.
- PROVIDE RELAY CONTACT INTERLOCK FROM FIRE ALARM PANEL TO DOOR AND WINDOW CONTROL BOX MOUNTED ABOVE CEILING.
- PROVIDE BOX IN WALL, 48" AFF, AND 3/4" CONDUIT TO ABOVE ACCESSIBLE CEILING INSIDE.
- MOUNT VOICE/DATA OUTLET BOX AT 42" AFF.
- PROVIDE 3/4" CONDUIT BETWEEN MULTI-OUTLET/DATA OUTLET ASSEMBLY AND EQUIPMENT ROOM 202.
- PROVIDE 3/4" CONDUIT FROM DOOR PUSH PAD OPERATOR TO DOOR CONTROL BOX, SEE EP101 AND EP401 FOR DOOR CONTROL BOX LOCATION.
- PROVIDE BOX IN WALL, 48" AFF AND 3/4" CONDUIT TO ABOVE ACCESSIBLE CEILING.

REV.	DESCRIPTION	DATE
0	ISSUED FOR CONSTRUCTION	10-23-03

ISSUED FOR CONSTRUCTION
10-23-03

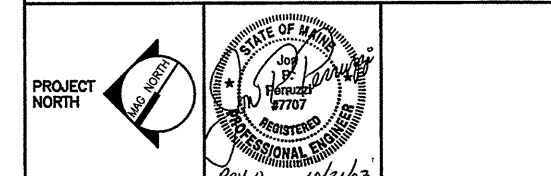

SMRT
 ARCHITECTURE ENGINEERING PLANNING
 SMRT
 144 Fore Street/P.O. Box 618
 Portland, Maine 04104
 tel. (207) 772-3846
 fax. (207) 772-1070

THE GULF OF MAINE
RESEARCH INSTITUTE
 PORTLAND, MAINE

PROJECT: **FIRST FLOOR SYSTEMS PLAN**

SHEET TITLE:
 SCALE: 1/8" = 1'-0" DATE: 10-23-03
 PROJECT MANAGER: DRL GRAPHIC SCALE: 0' 1'
 JOB CAP/DRAWN: SDL/LAM
 A/E OF RECORD: JPP SHEET No.
 SMRT CAD FILE: EY101-03034
 PROJECT No. 03034

A1 FIRST FLOOR PLAN

1/8" = 1'-0"

EY101