


GENERAL NOTES:
1.

0	ISSUED FOR CONSTRUCTION	10-23-03
REV.	DESCRIPTION	DATE

ISSUED FOR CONSTRUCTION
10-23-03

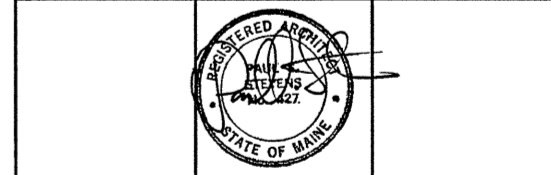

SMRT
ARCHITECTURE ENGINEERING PLANNING
SMRT
144 Fore Street P.O. Box 618
Portland, Maine 04104
tel. (207) 772-3846
fax. (207) 772-1070

THE GULF OF MAINE RESEARCH INSTITUTE
PORTLAND, MAINE

WALL SECTIONS

SHEET TITLE:	1/2" = 1'-0"	DATE:	10-23-03
SCALE:	1/2" = 1'-0"	DATE:	10-23-03
PROJECT MANAGER:	DRL	GRAPHIC SCALE:	0" 1"
JOB CAP/DRAWN:	SDL/SDL		
A/E OF RECORD:	PSS	SHEET No.	
SMRT CAD FILE:	AE314-03034		
PROJECT No.	03034		

A1	WALL SECTION	A9	WALL SECTION	A13	—
1/2" = 1'-0"	AE101, AE102, AE103, AE104, AE201	1/2" = 1'-0"	AE101, AE102, AE103, AE104, AE201	1/2" = 1'-0"	—